






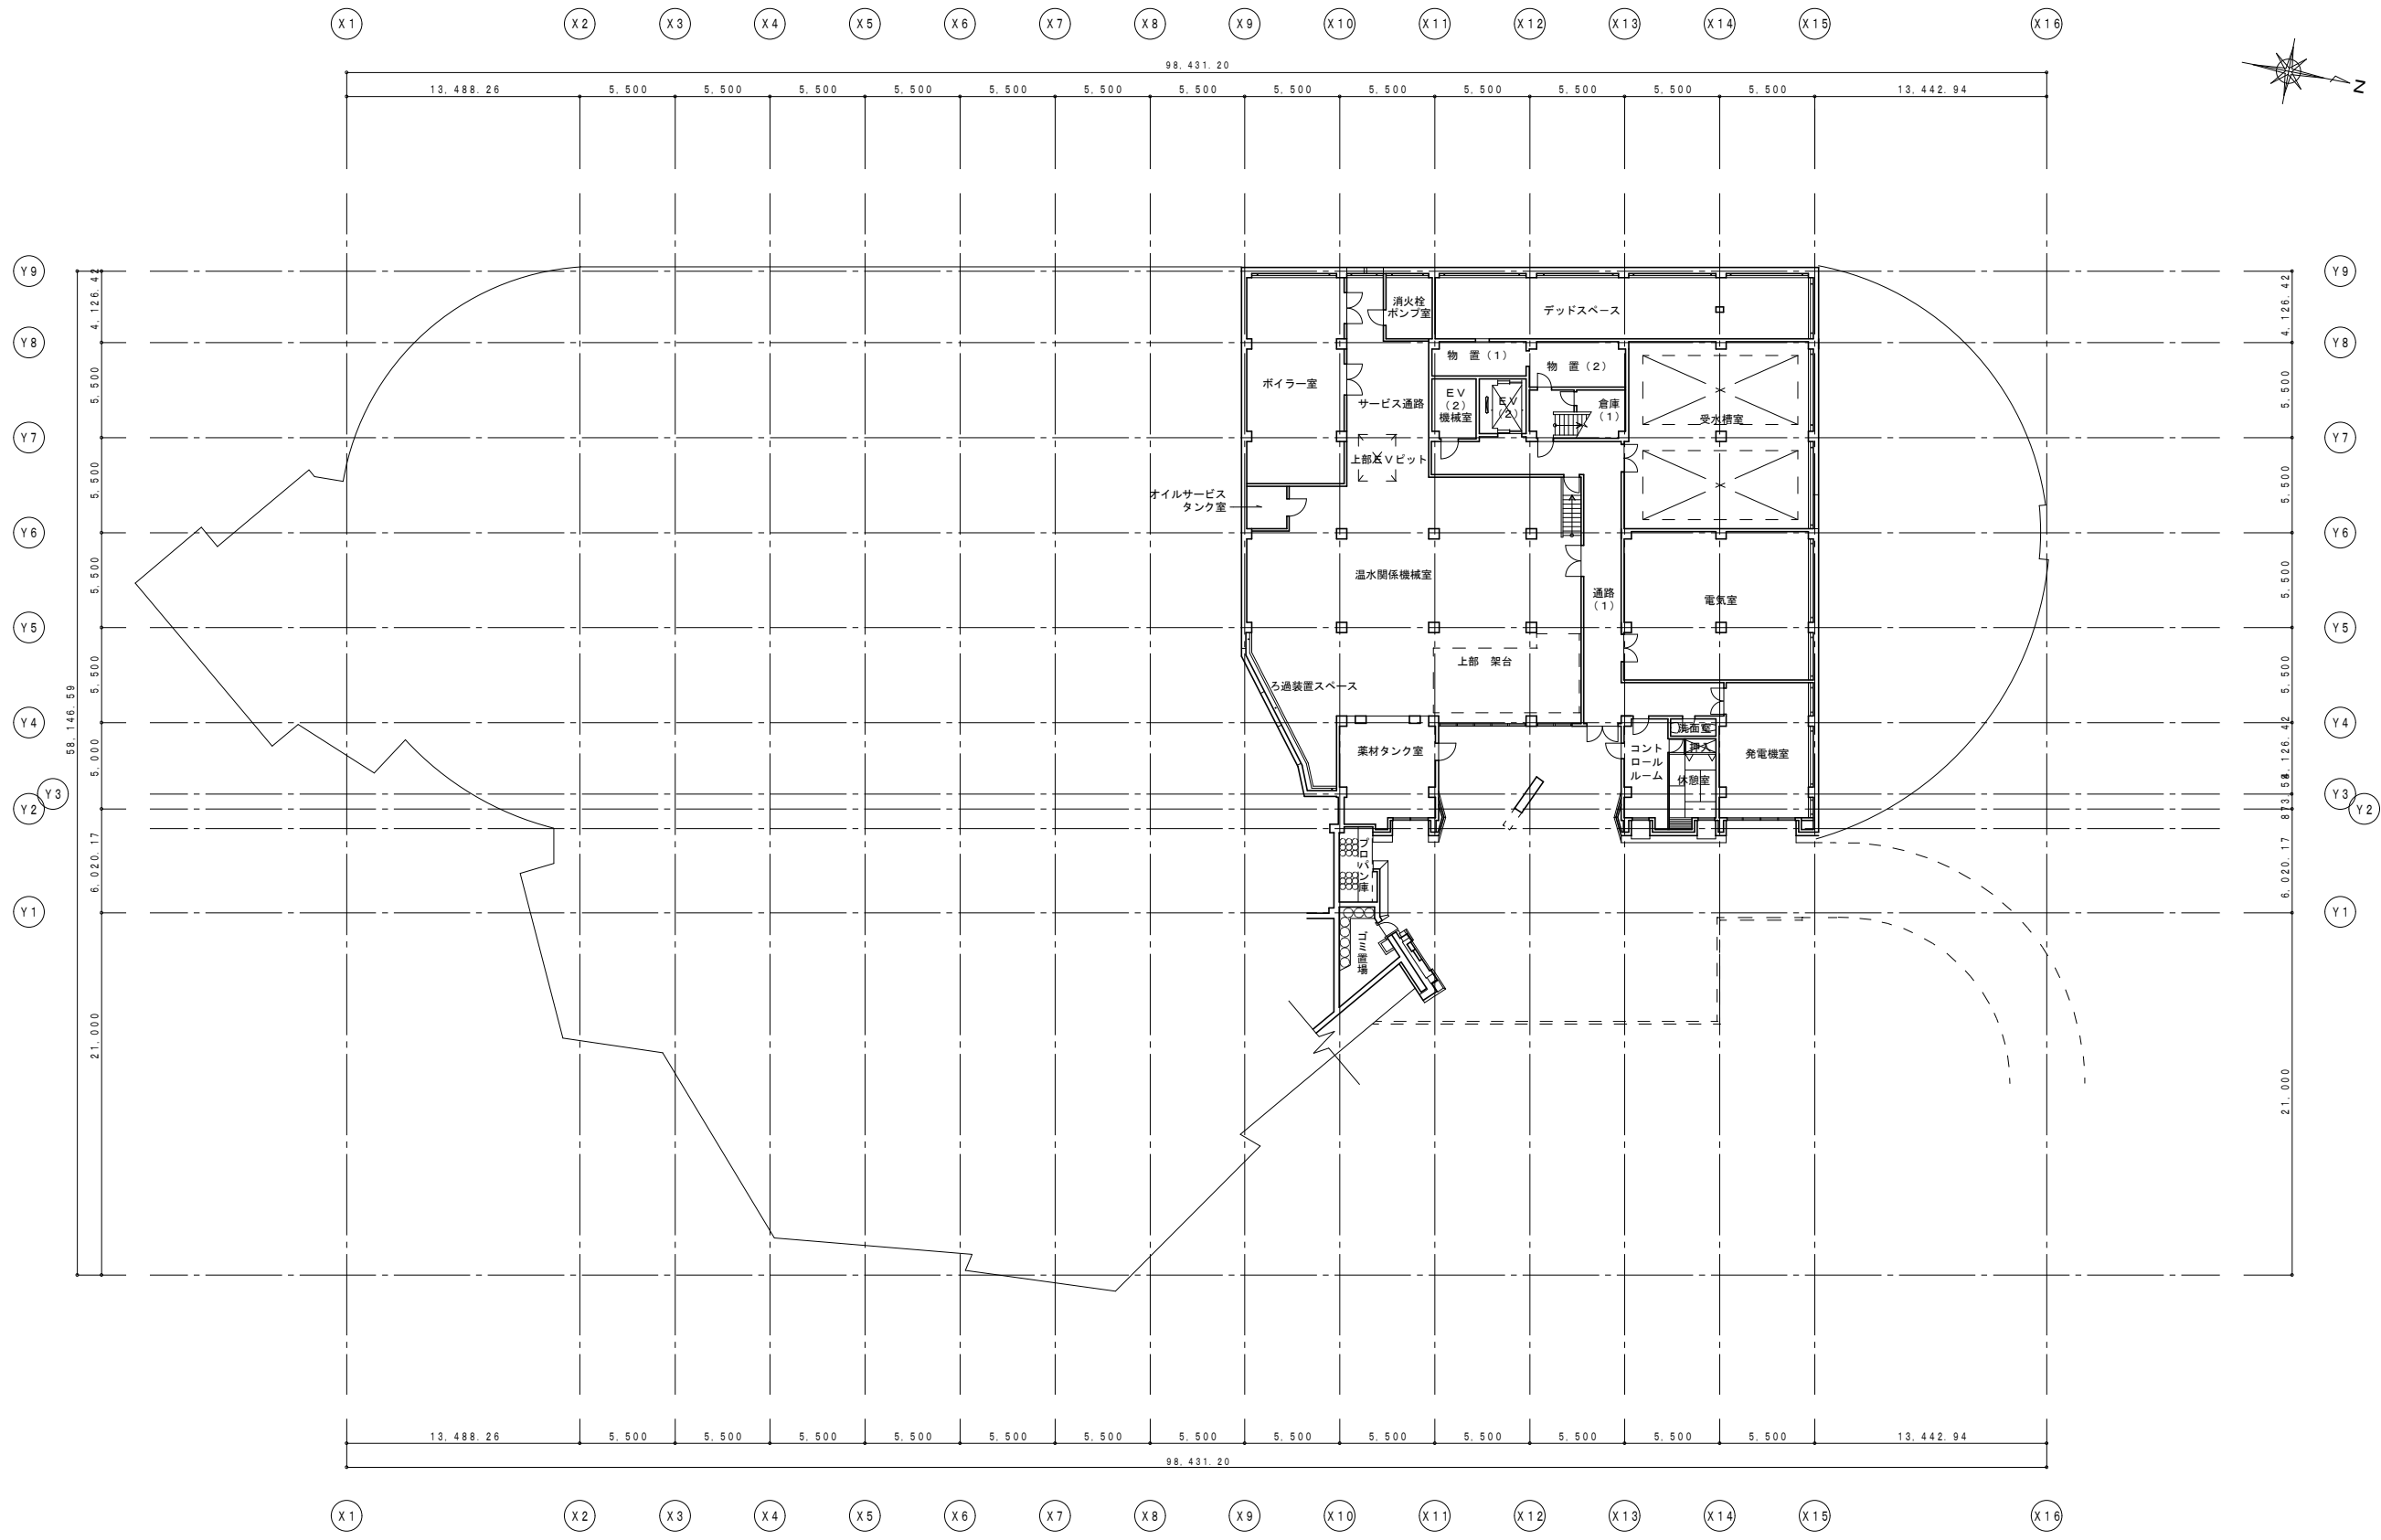


地階平面図 1 / 200

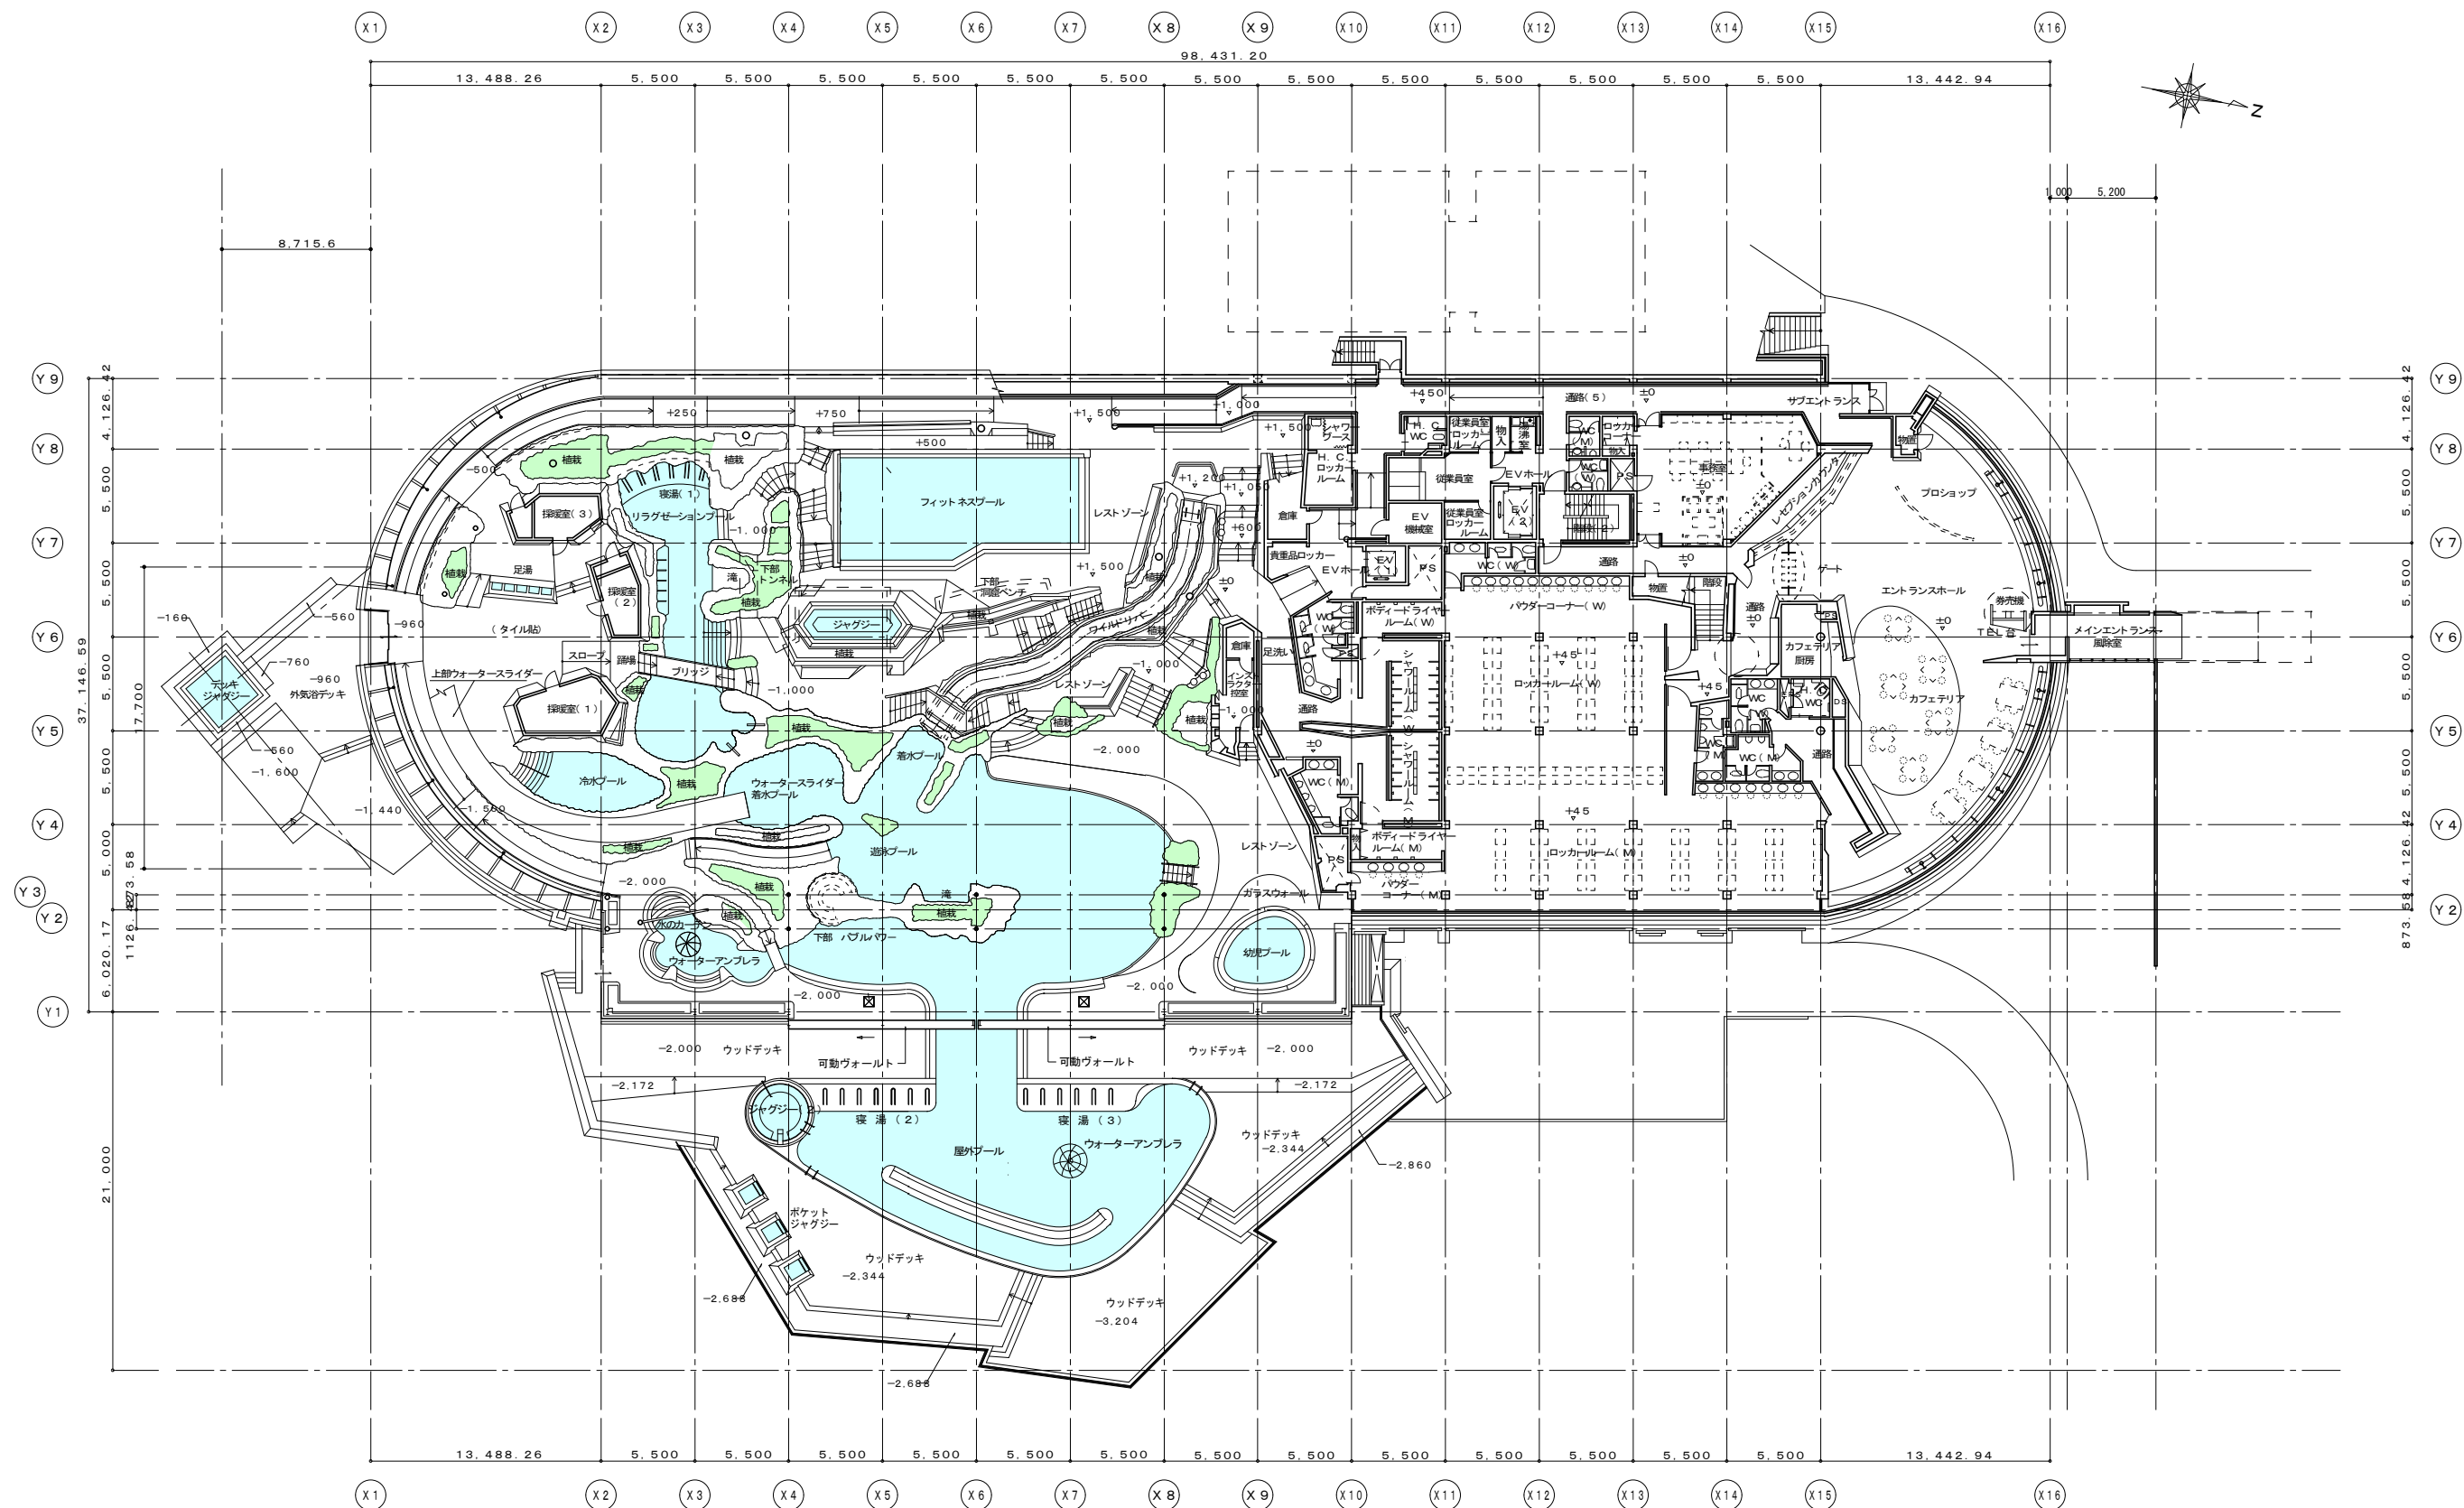


1階平面図 1 / 200

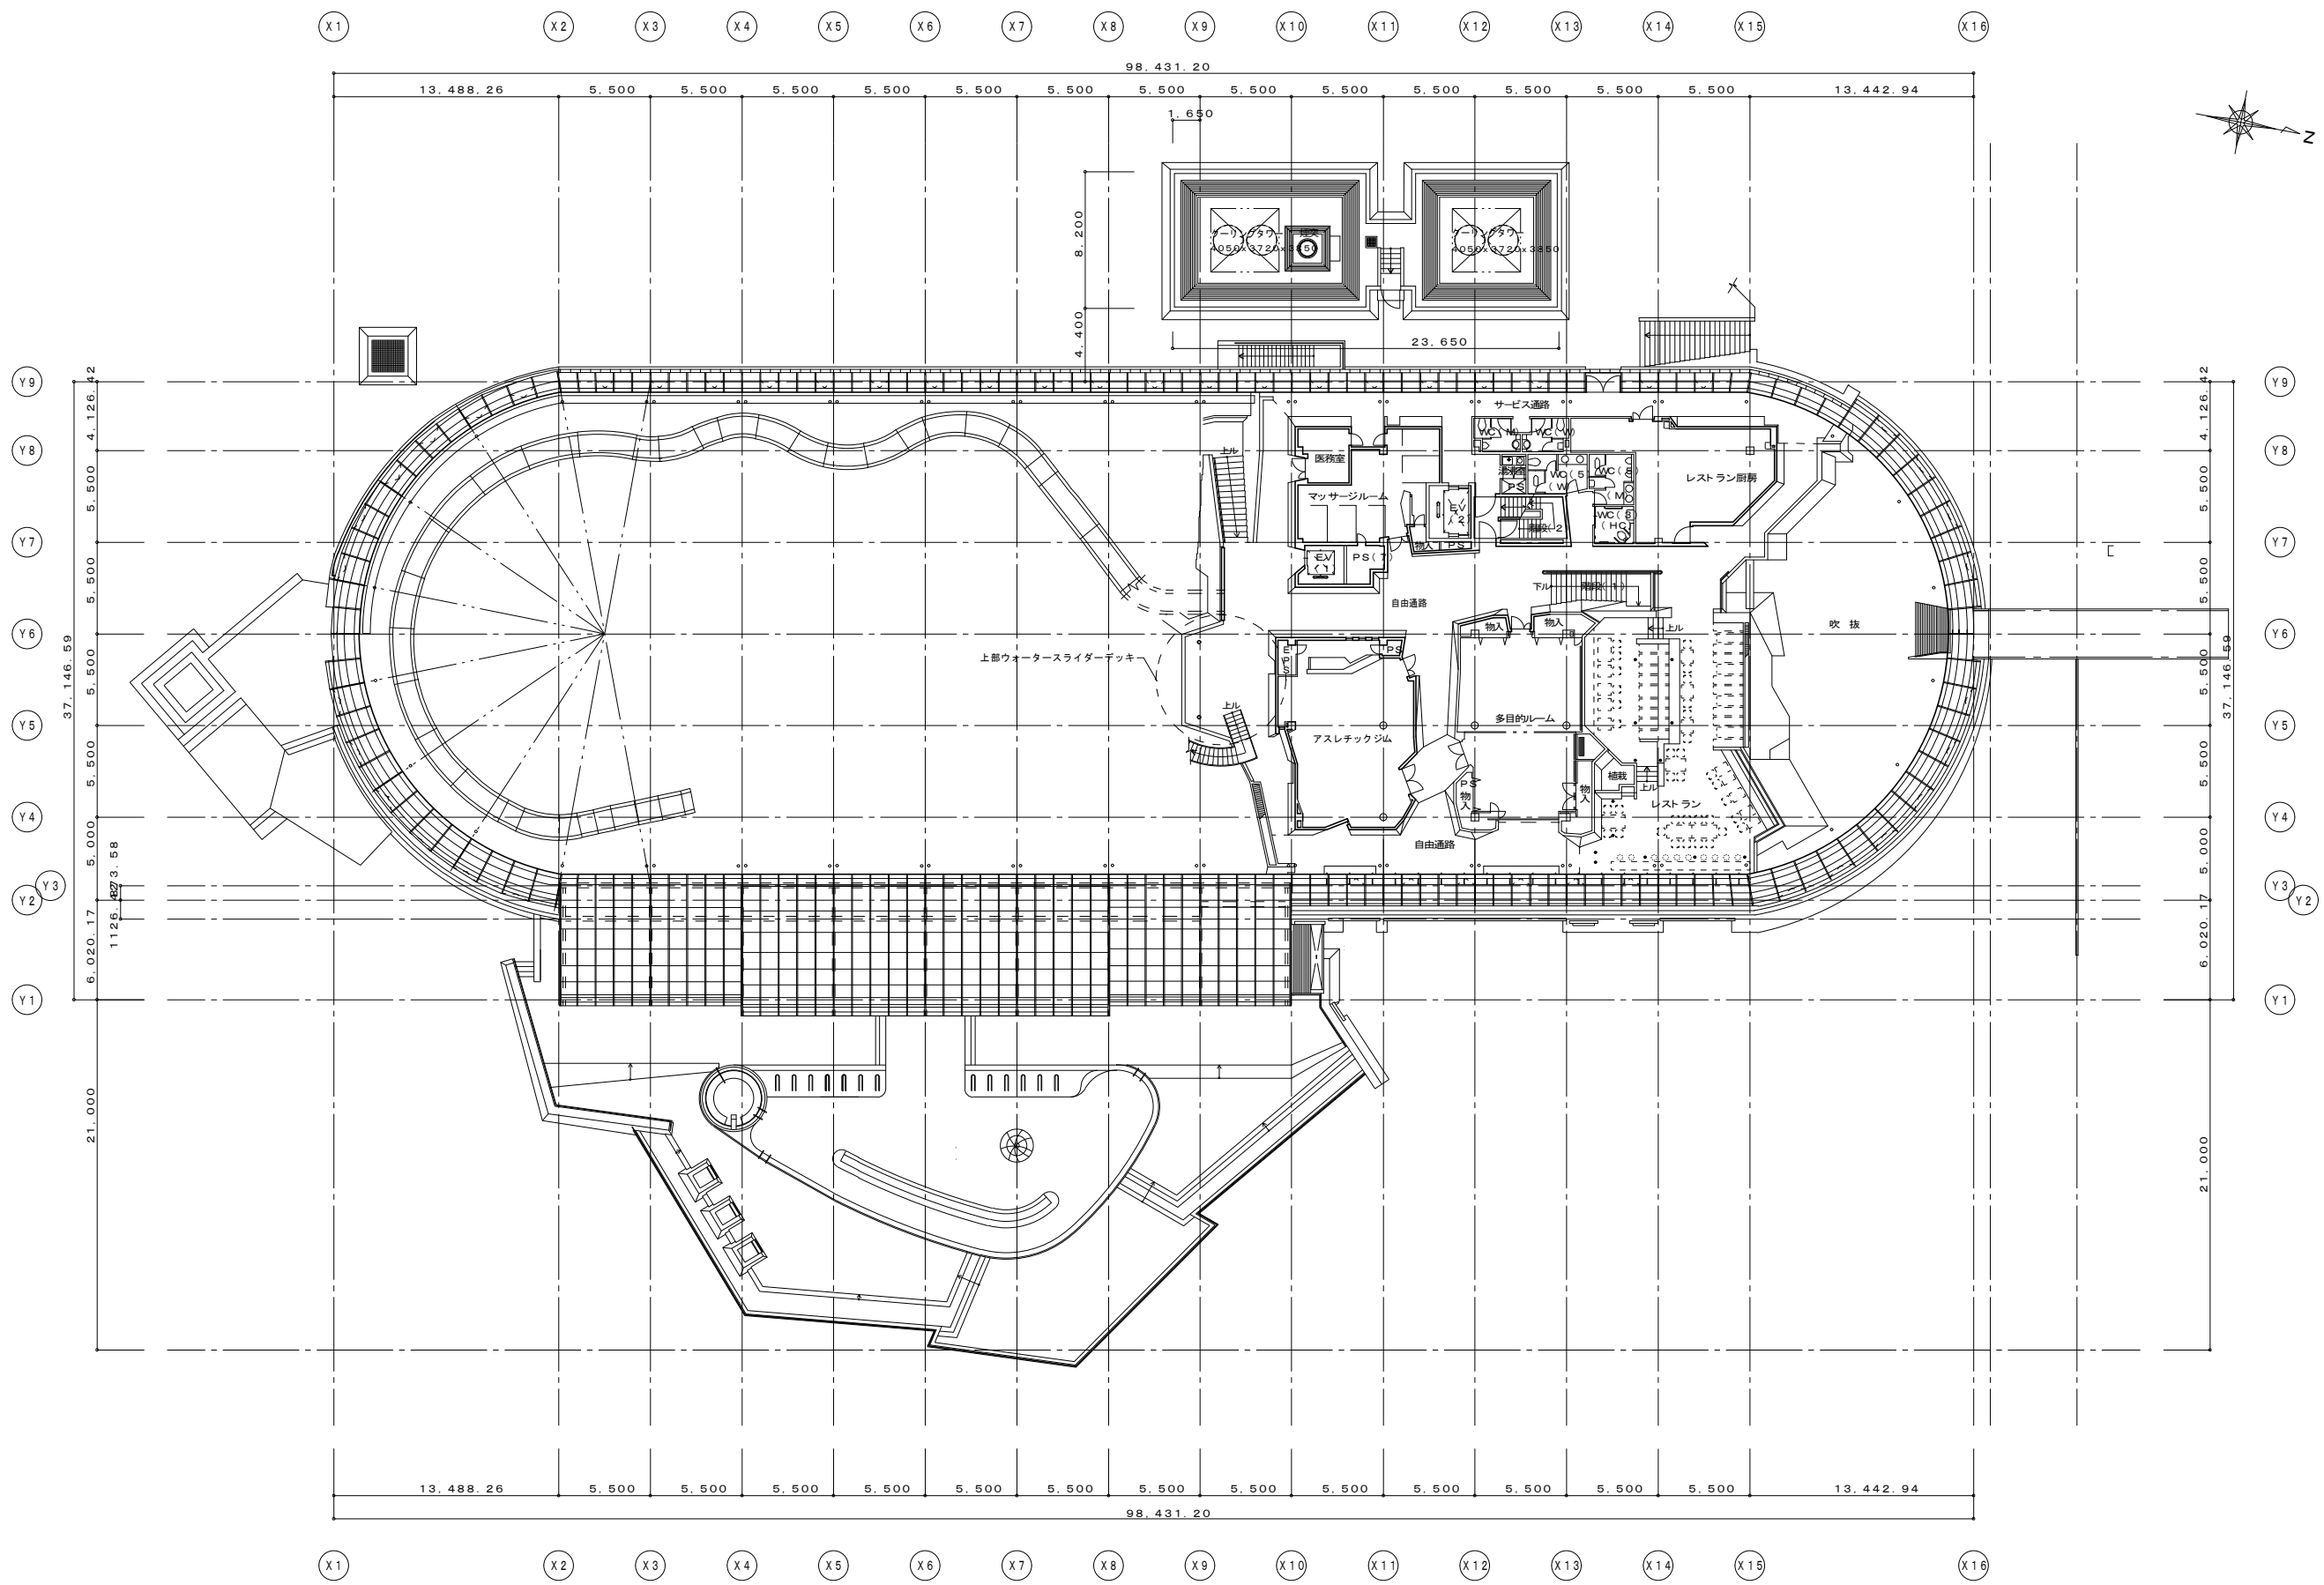

2階平面図 1/200




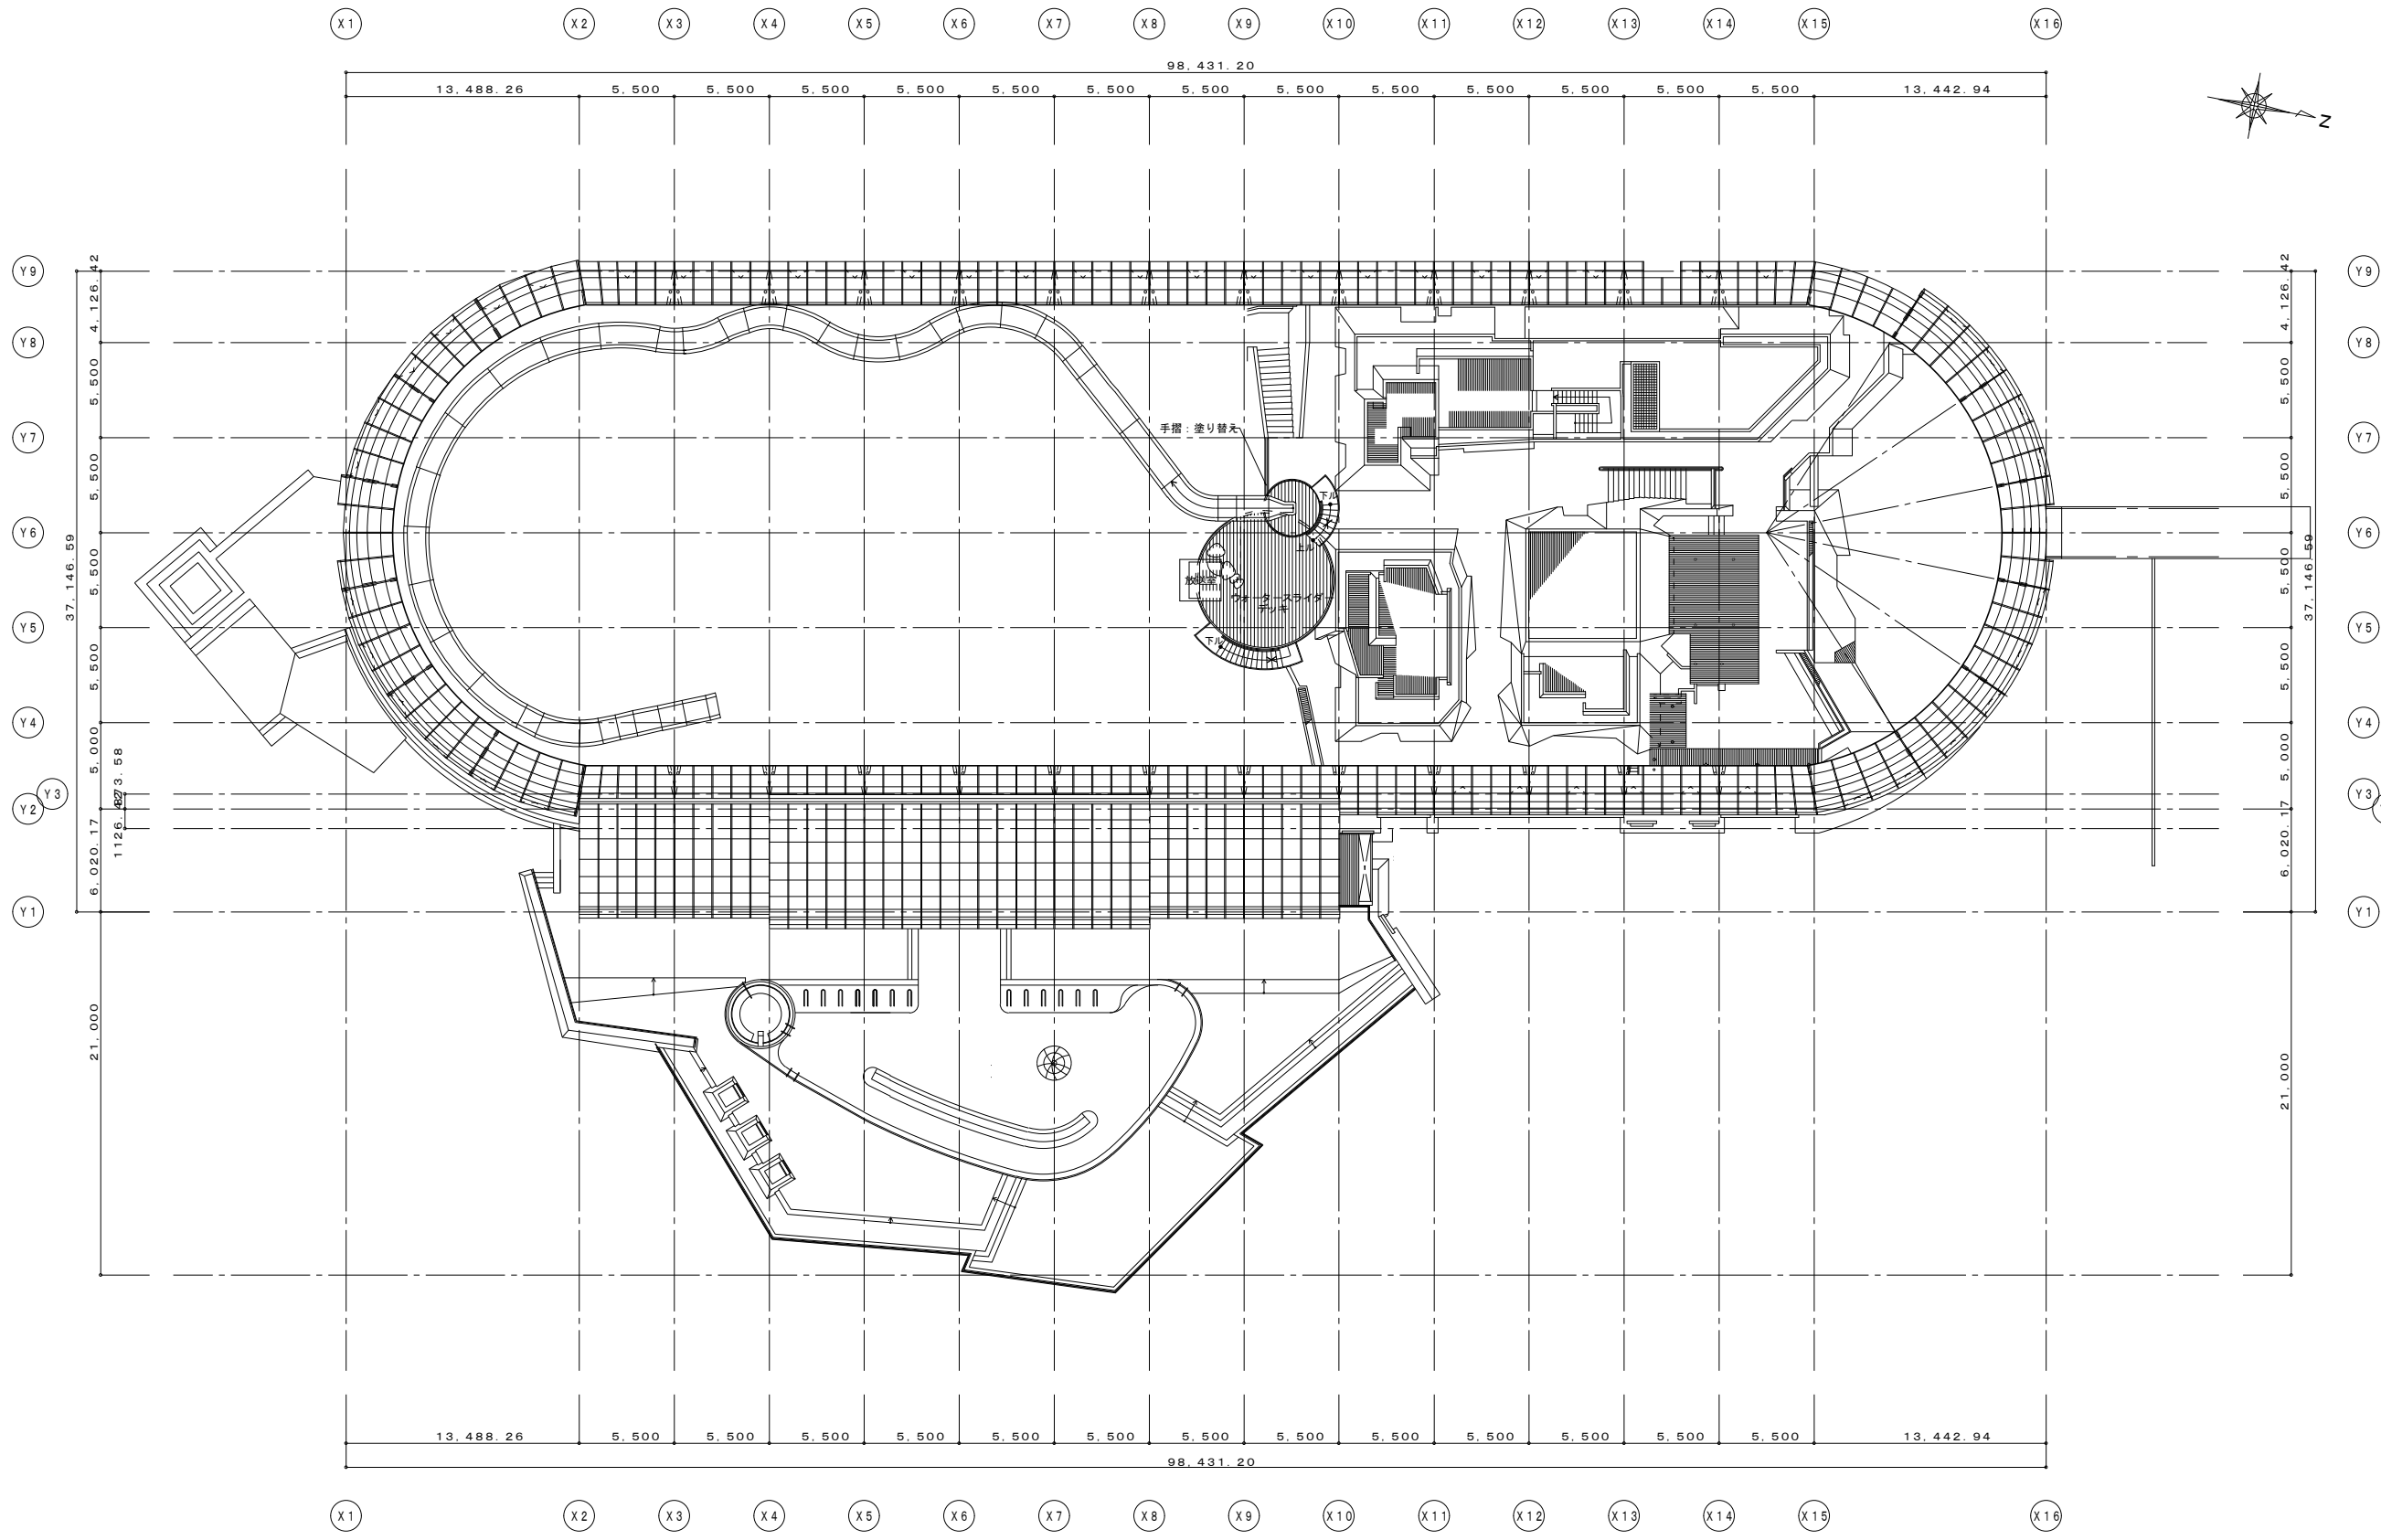



PH階平面図 1 / 200

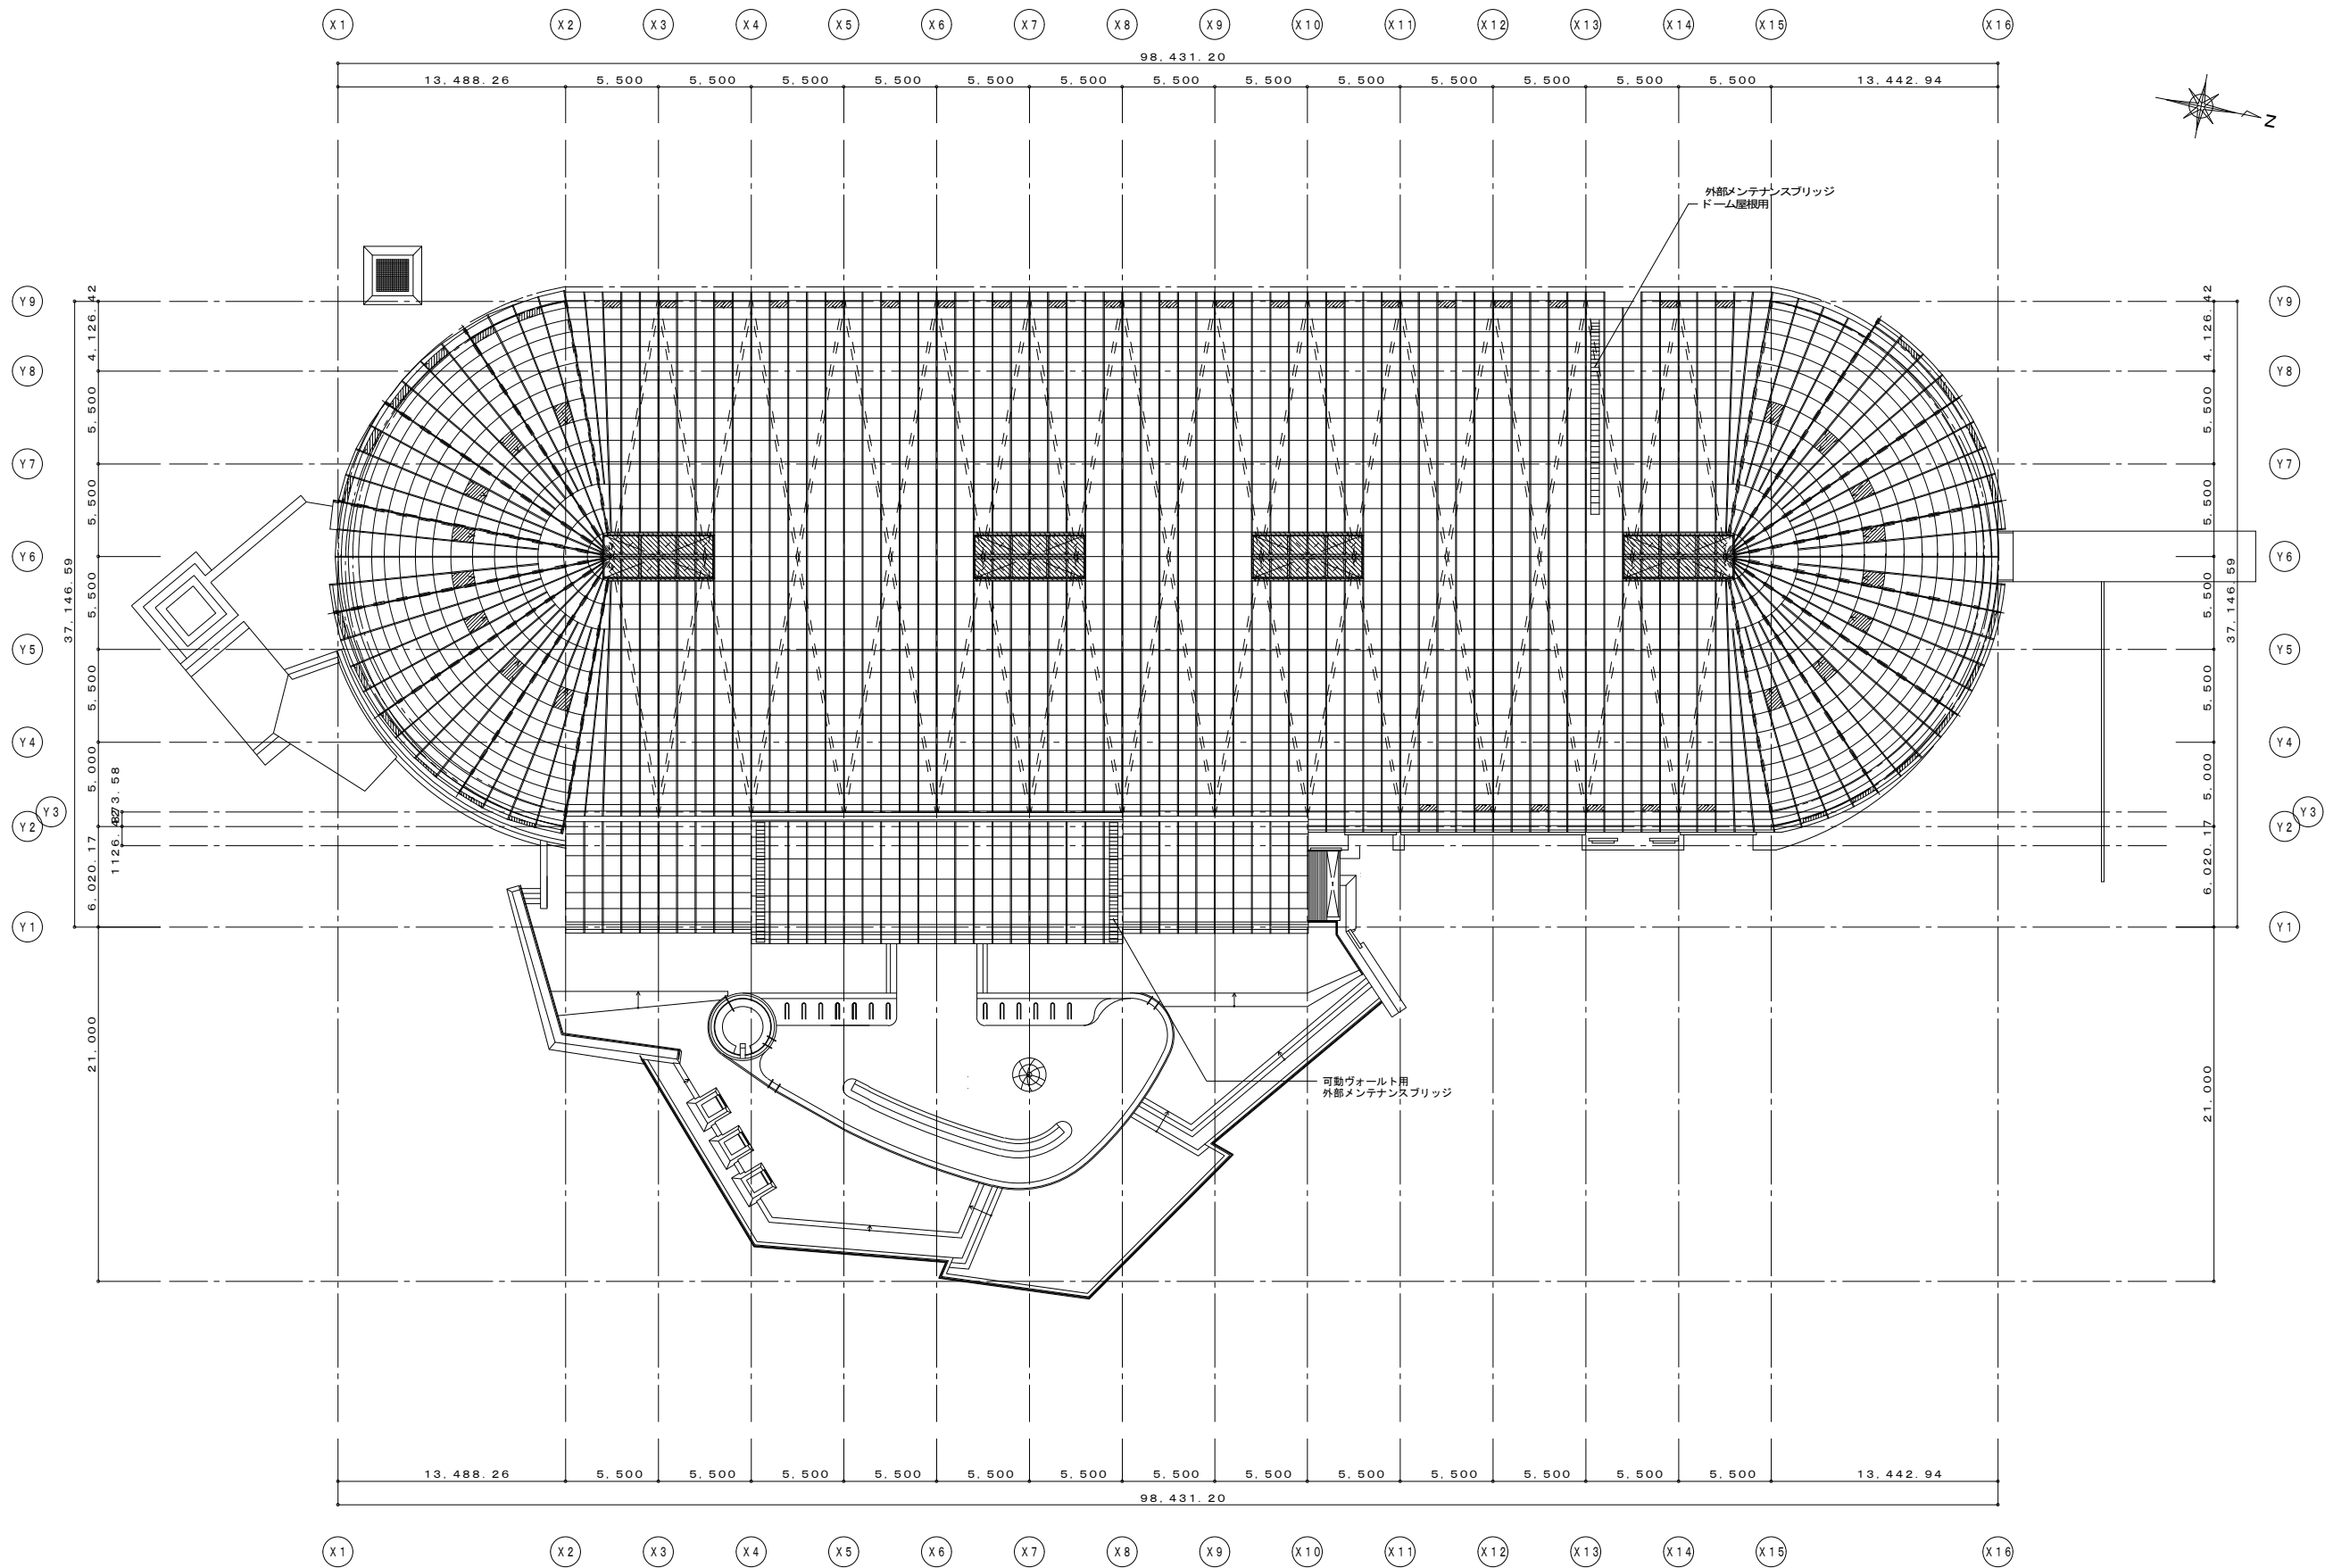

1 階平面図 1 / 200





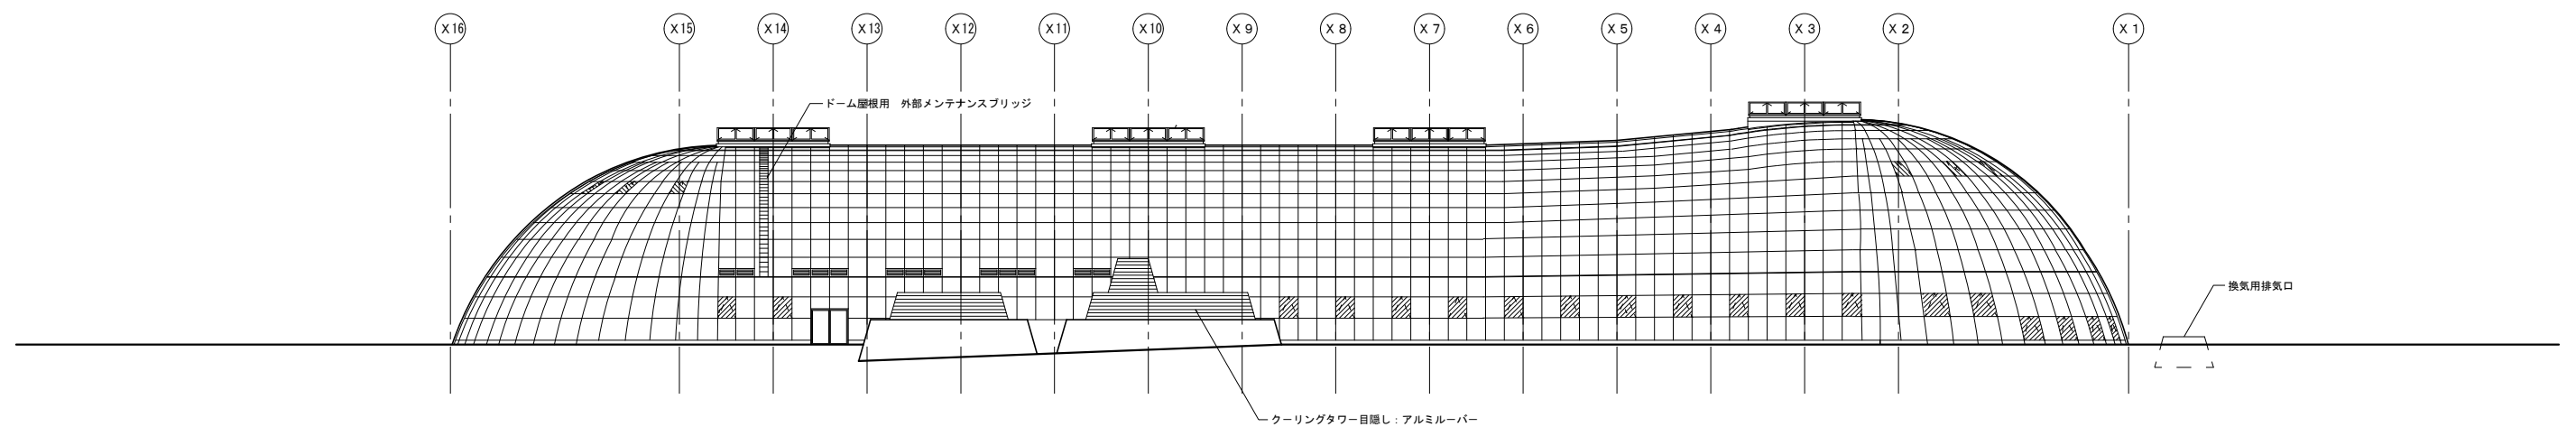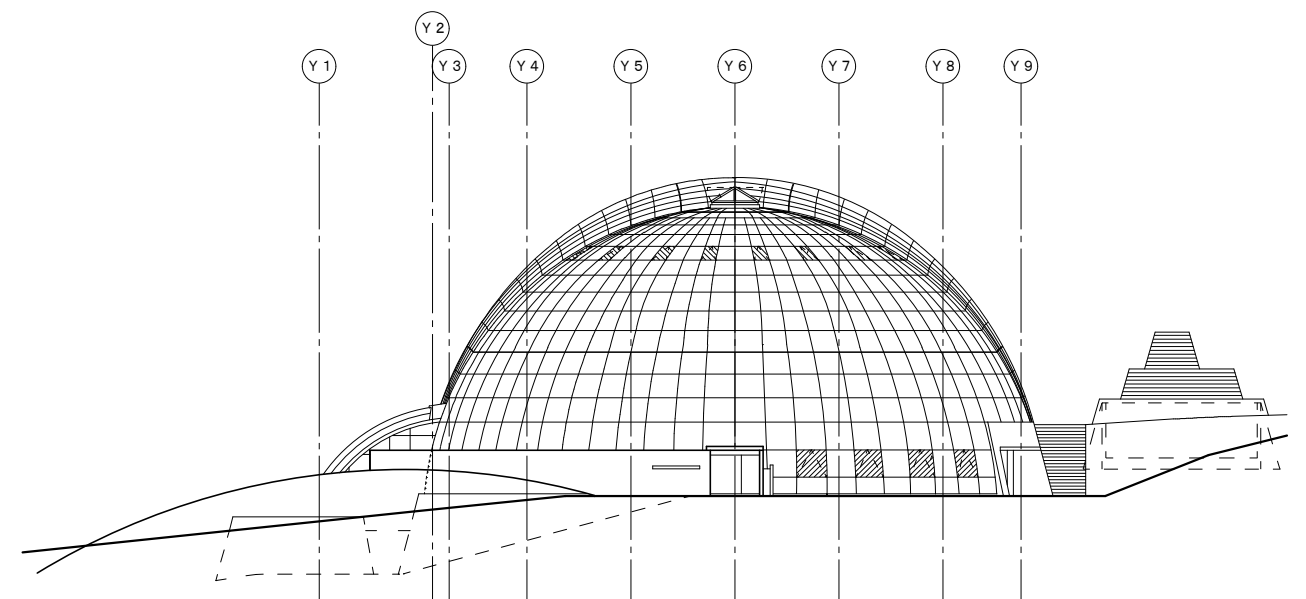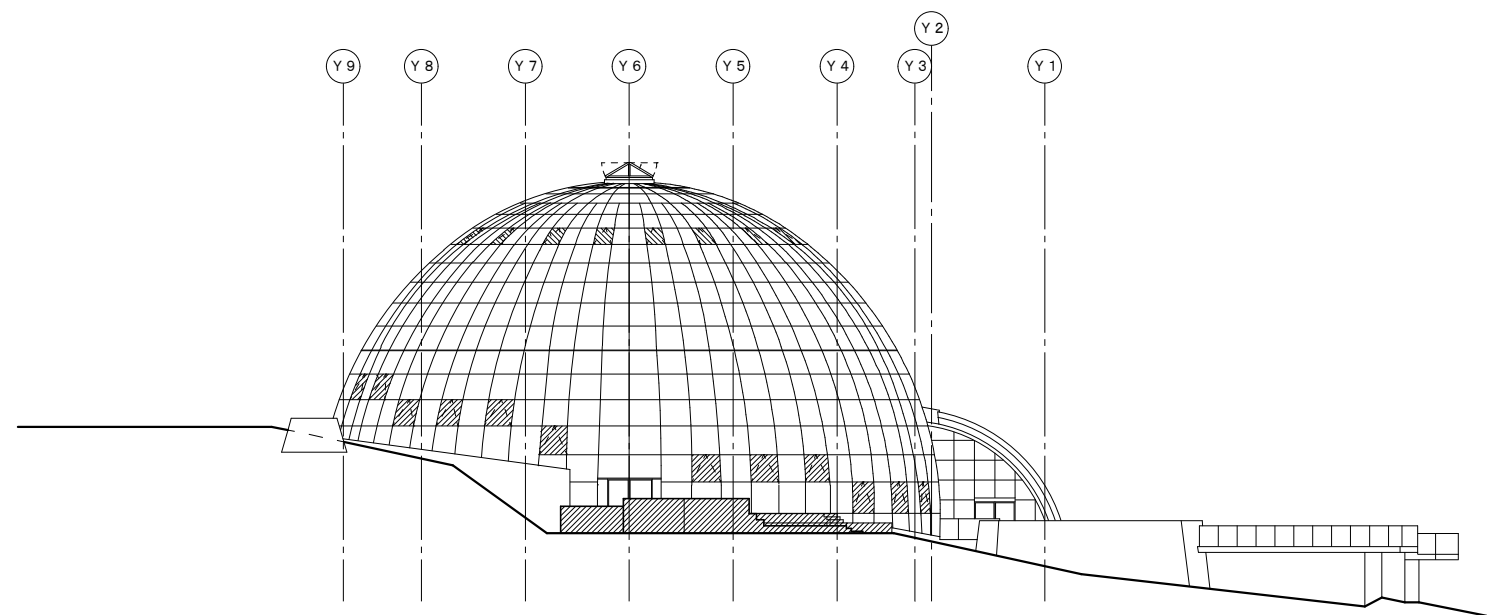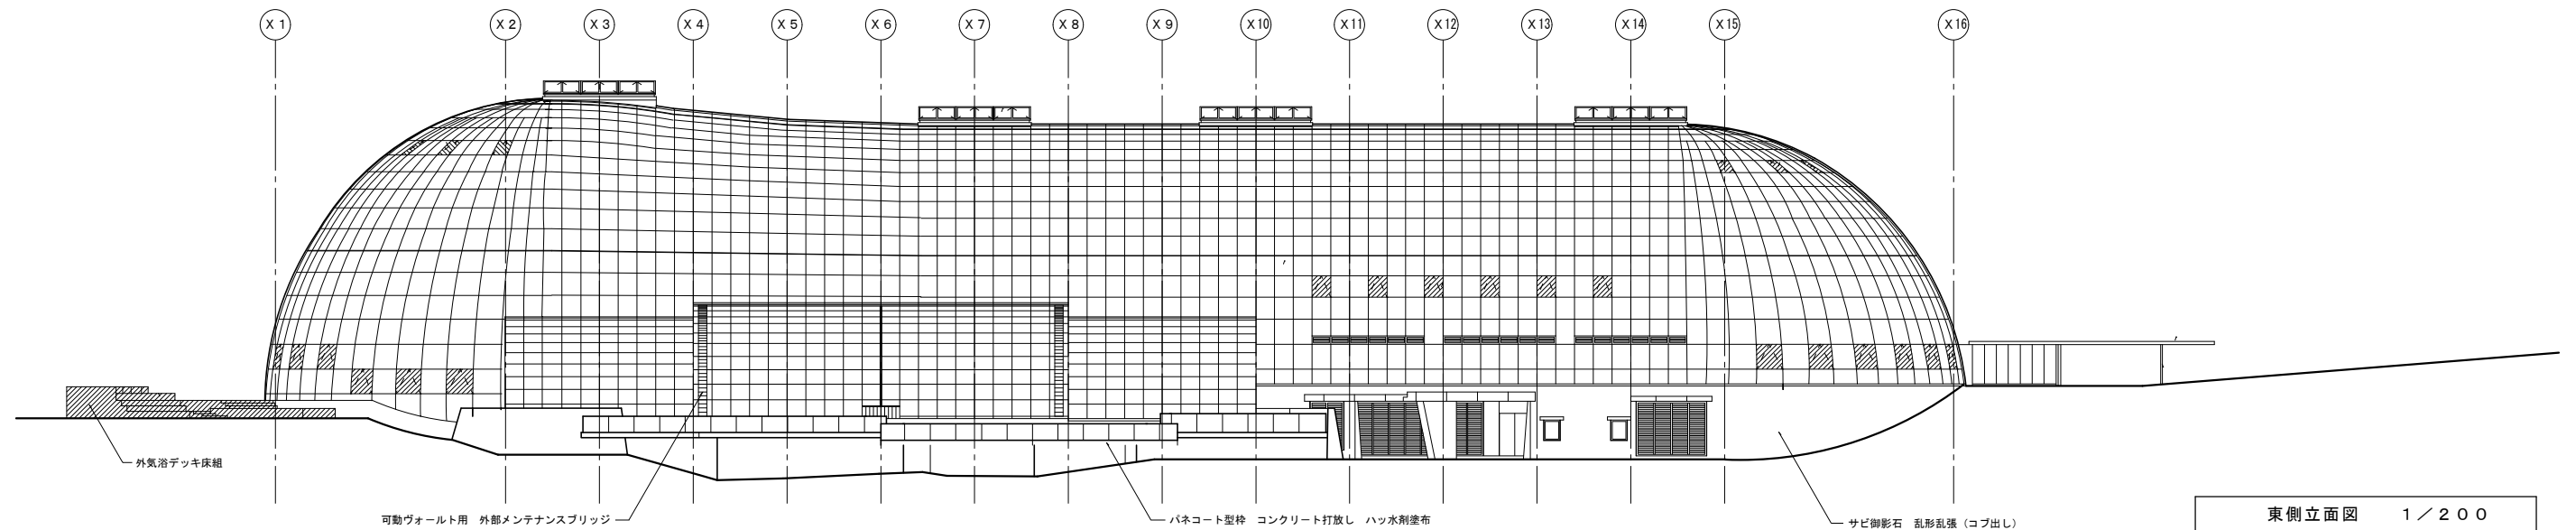

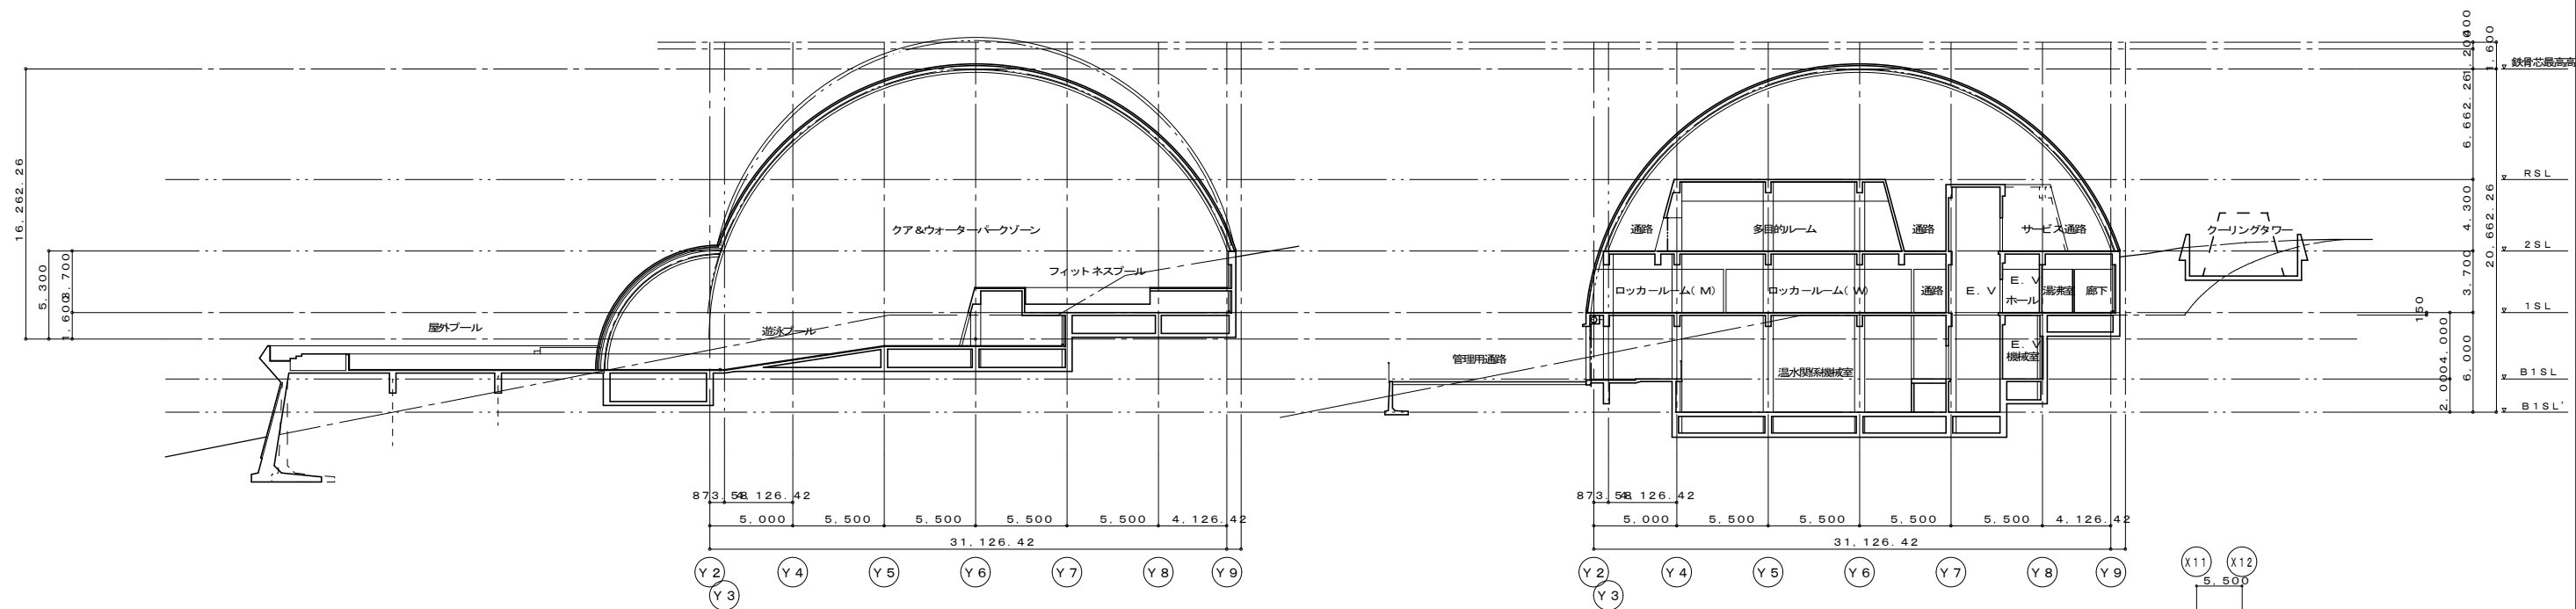


X 6 ~ X 7 断面図 1 / 2 0 0

X 1 1 ~ X 1 2 断面図 1 / 2 0 0

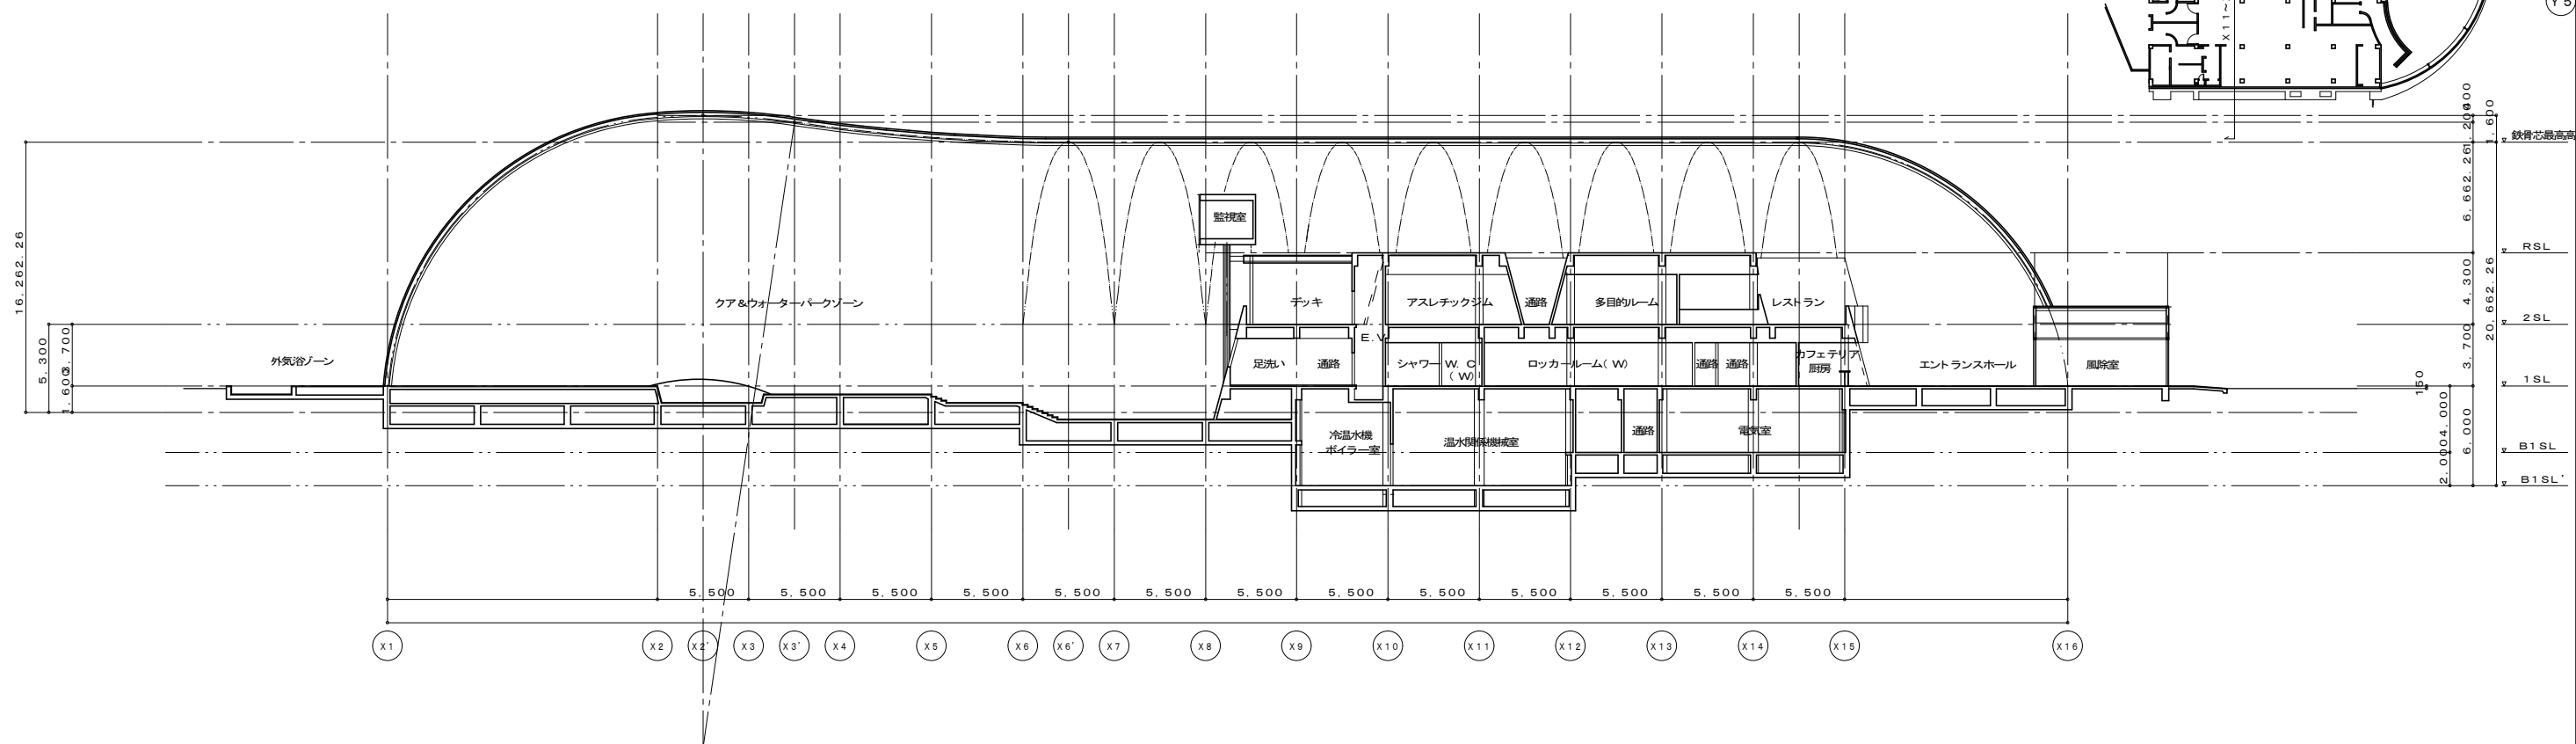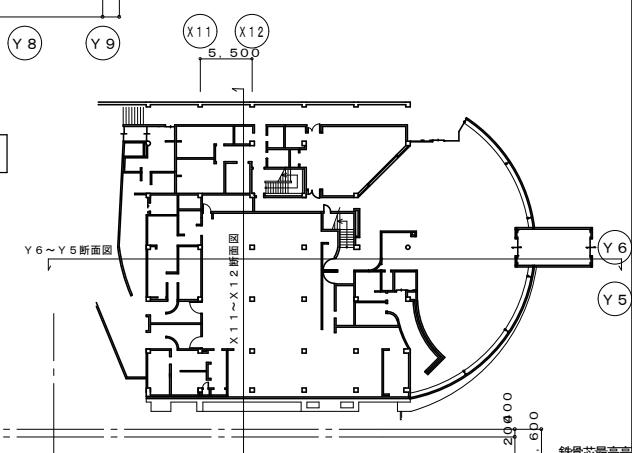


Y 6 ~ Y 5 断面図 1 / 2 0 0



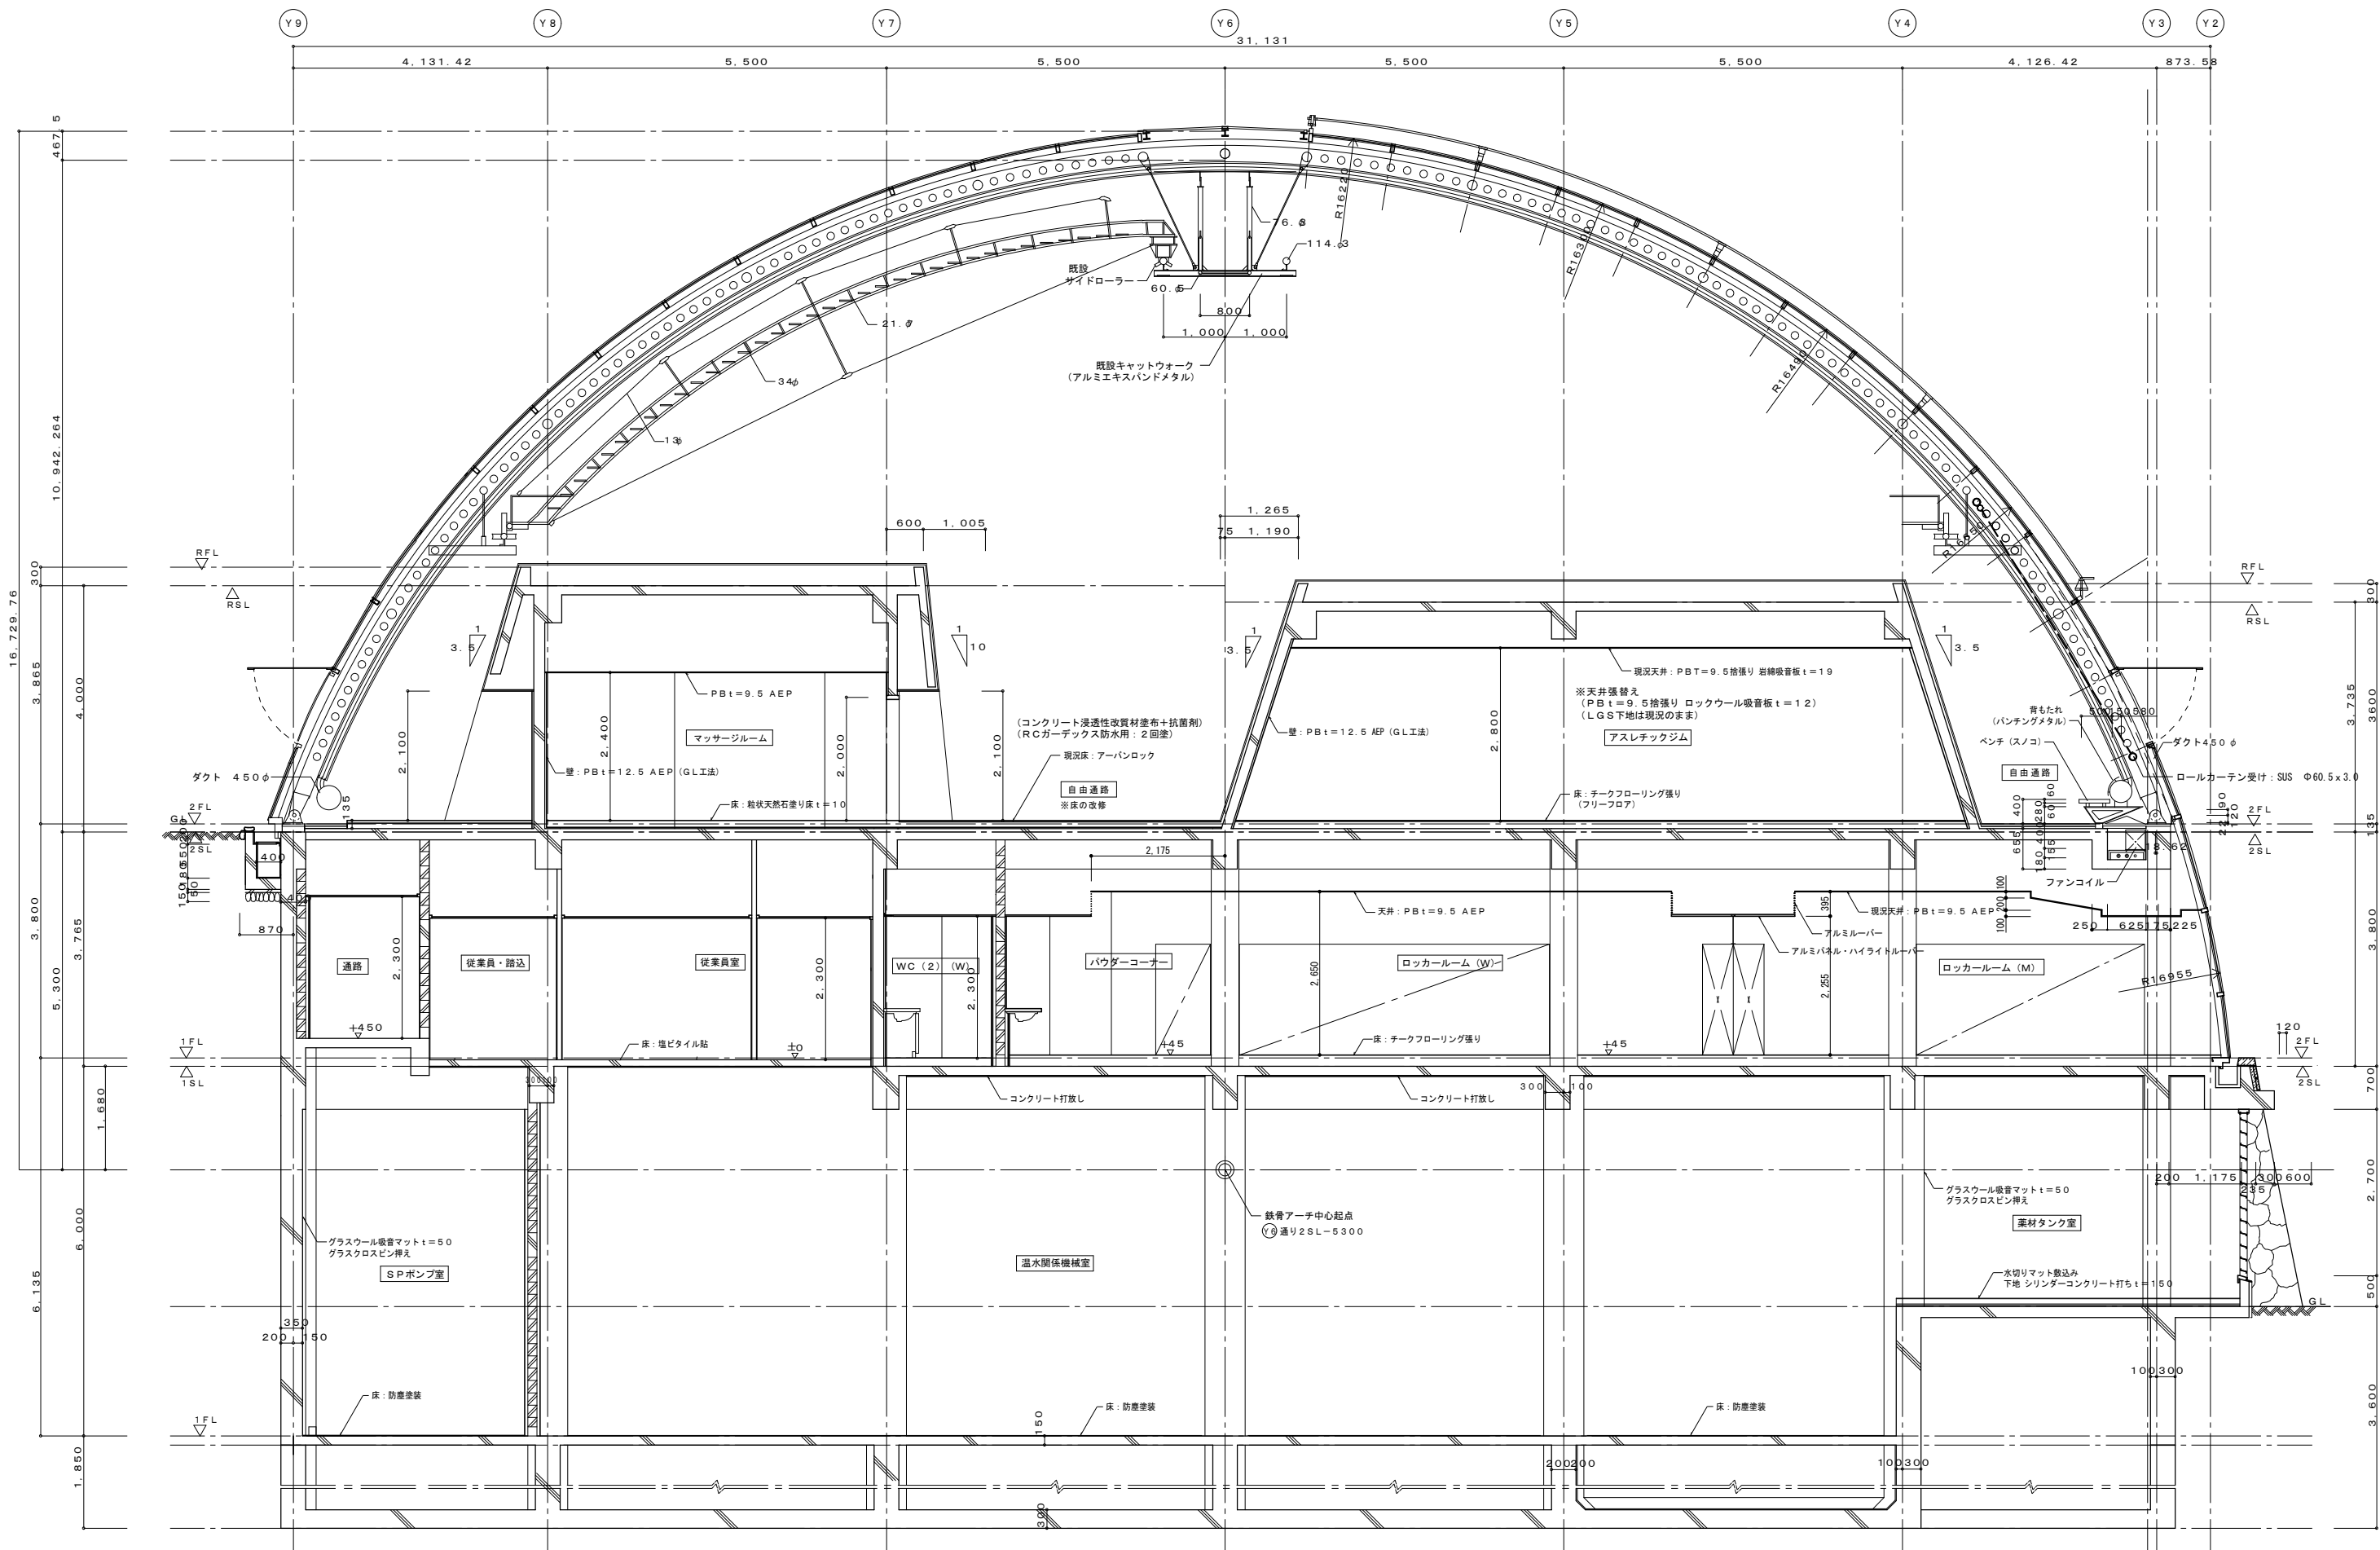


断面詳細図 1 / 50



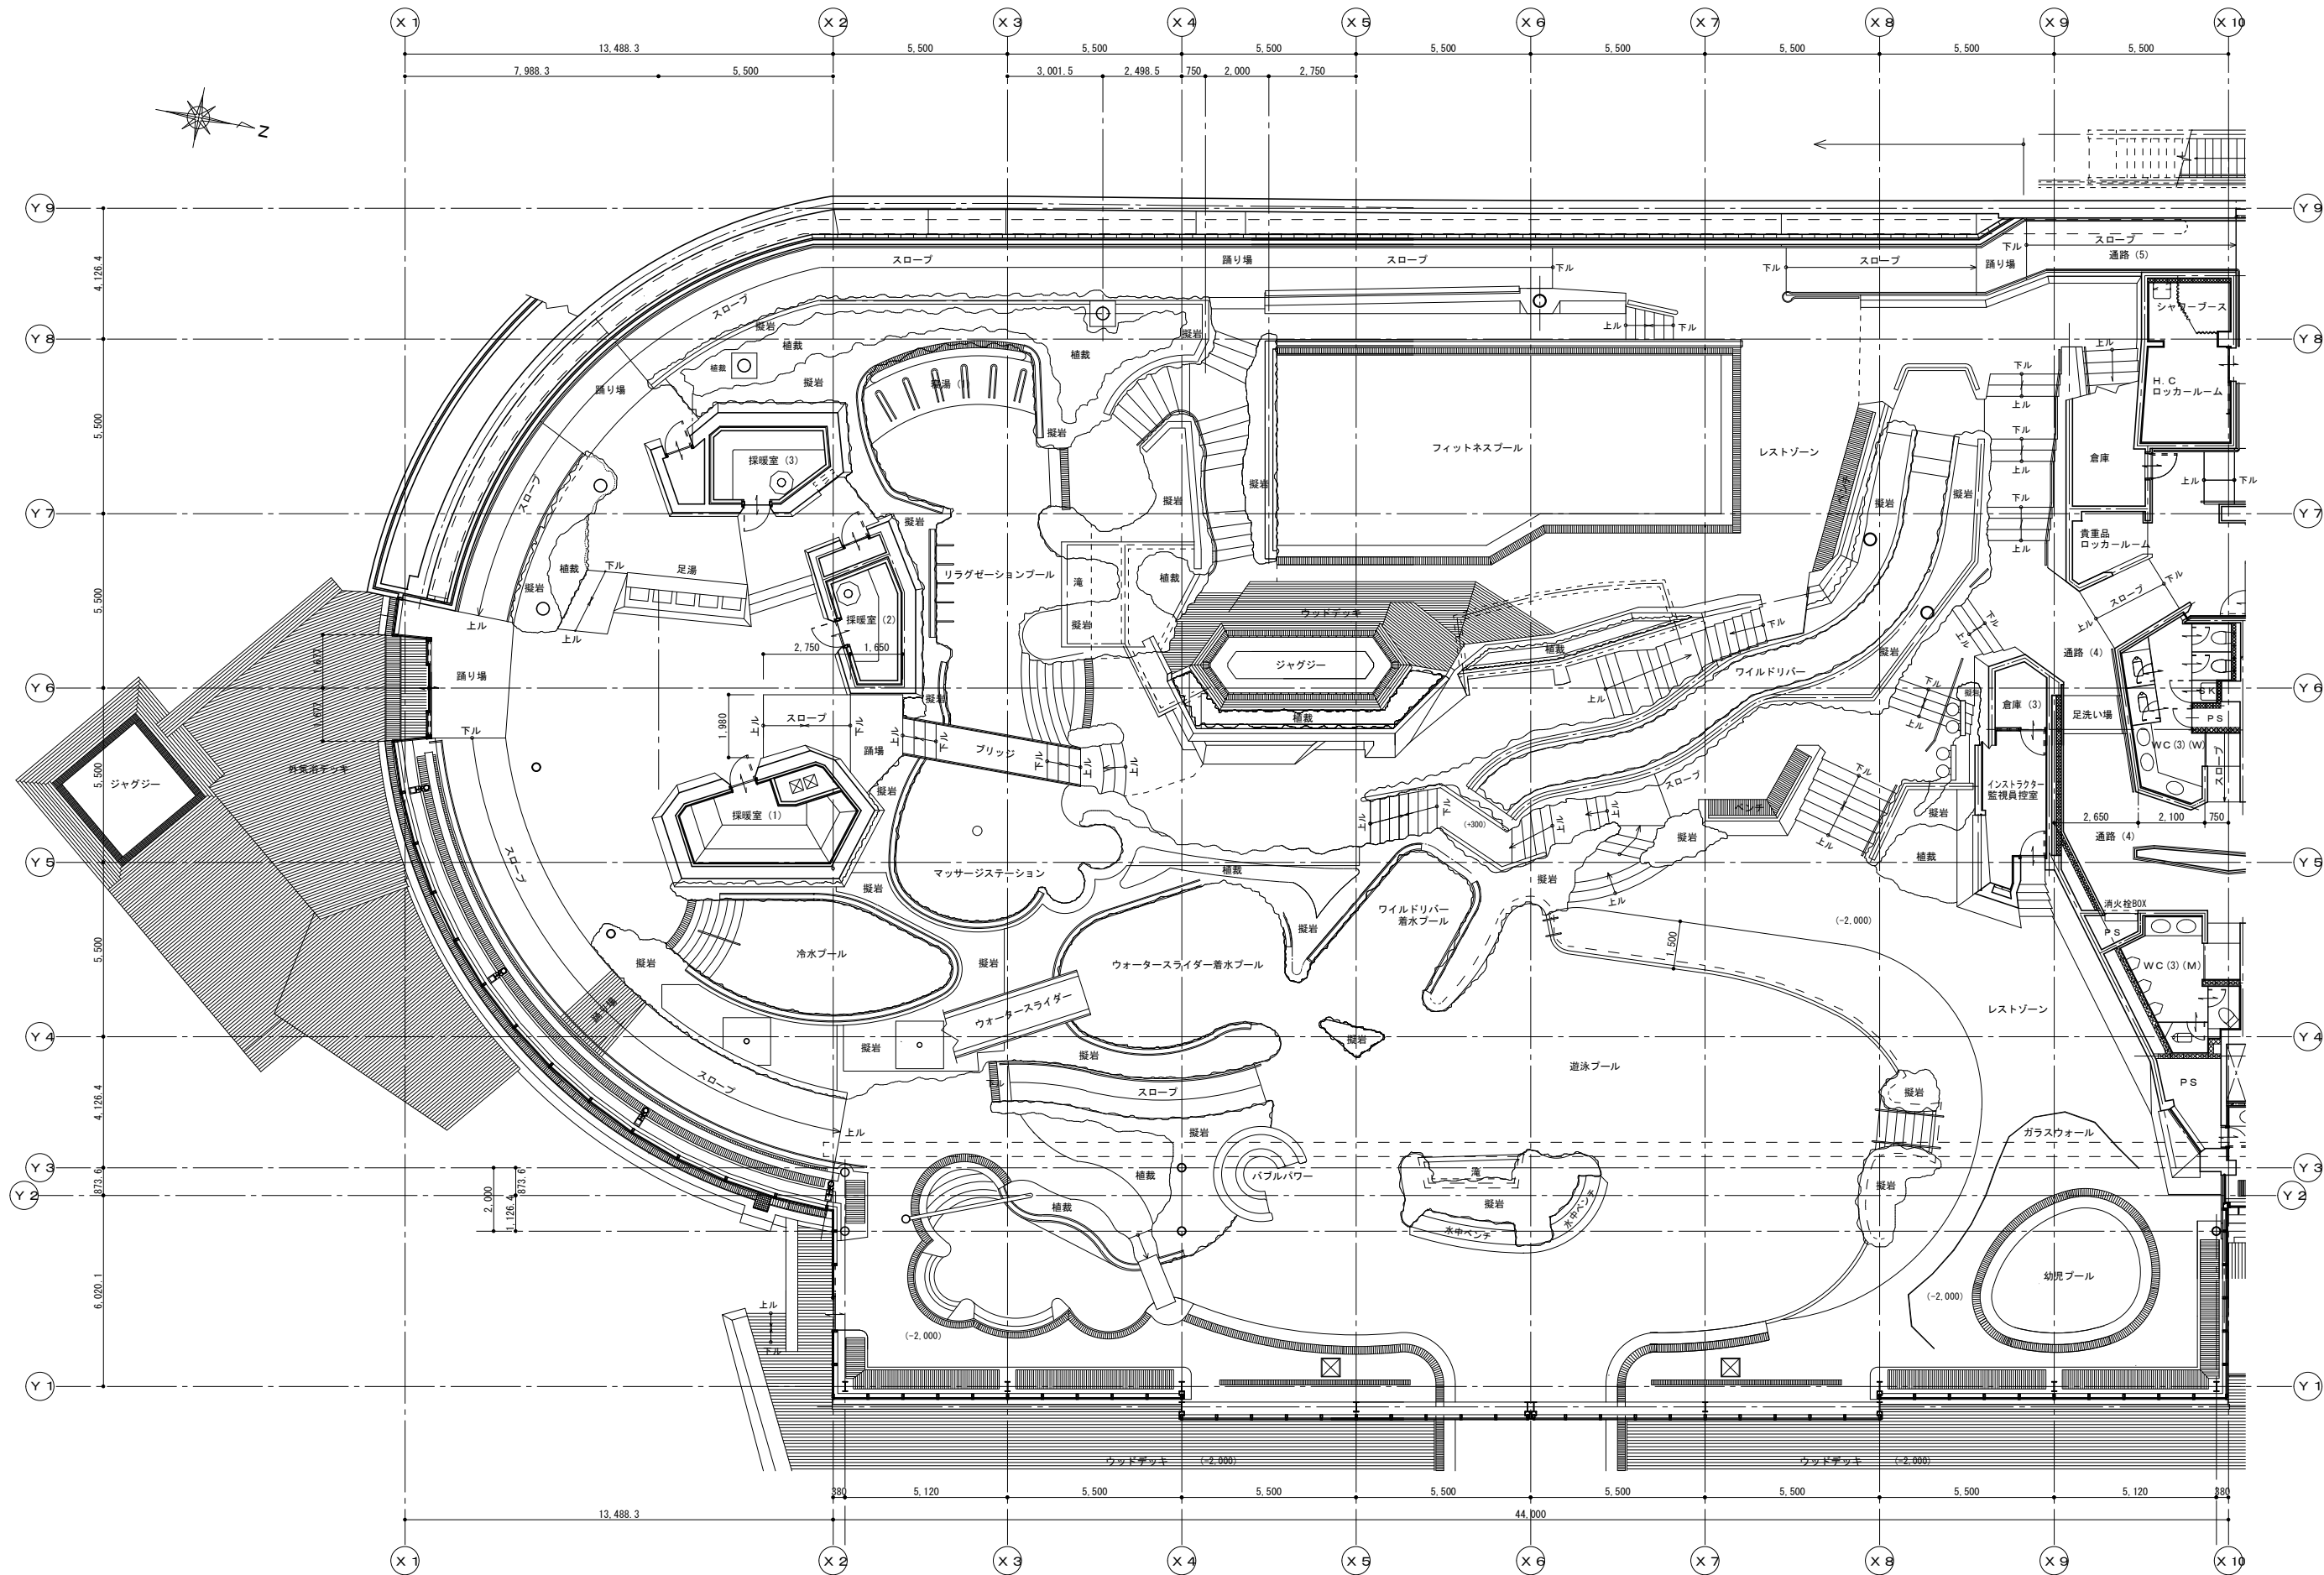

1階プールゾーン平面図 1/100

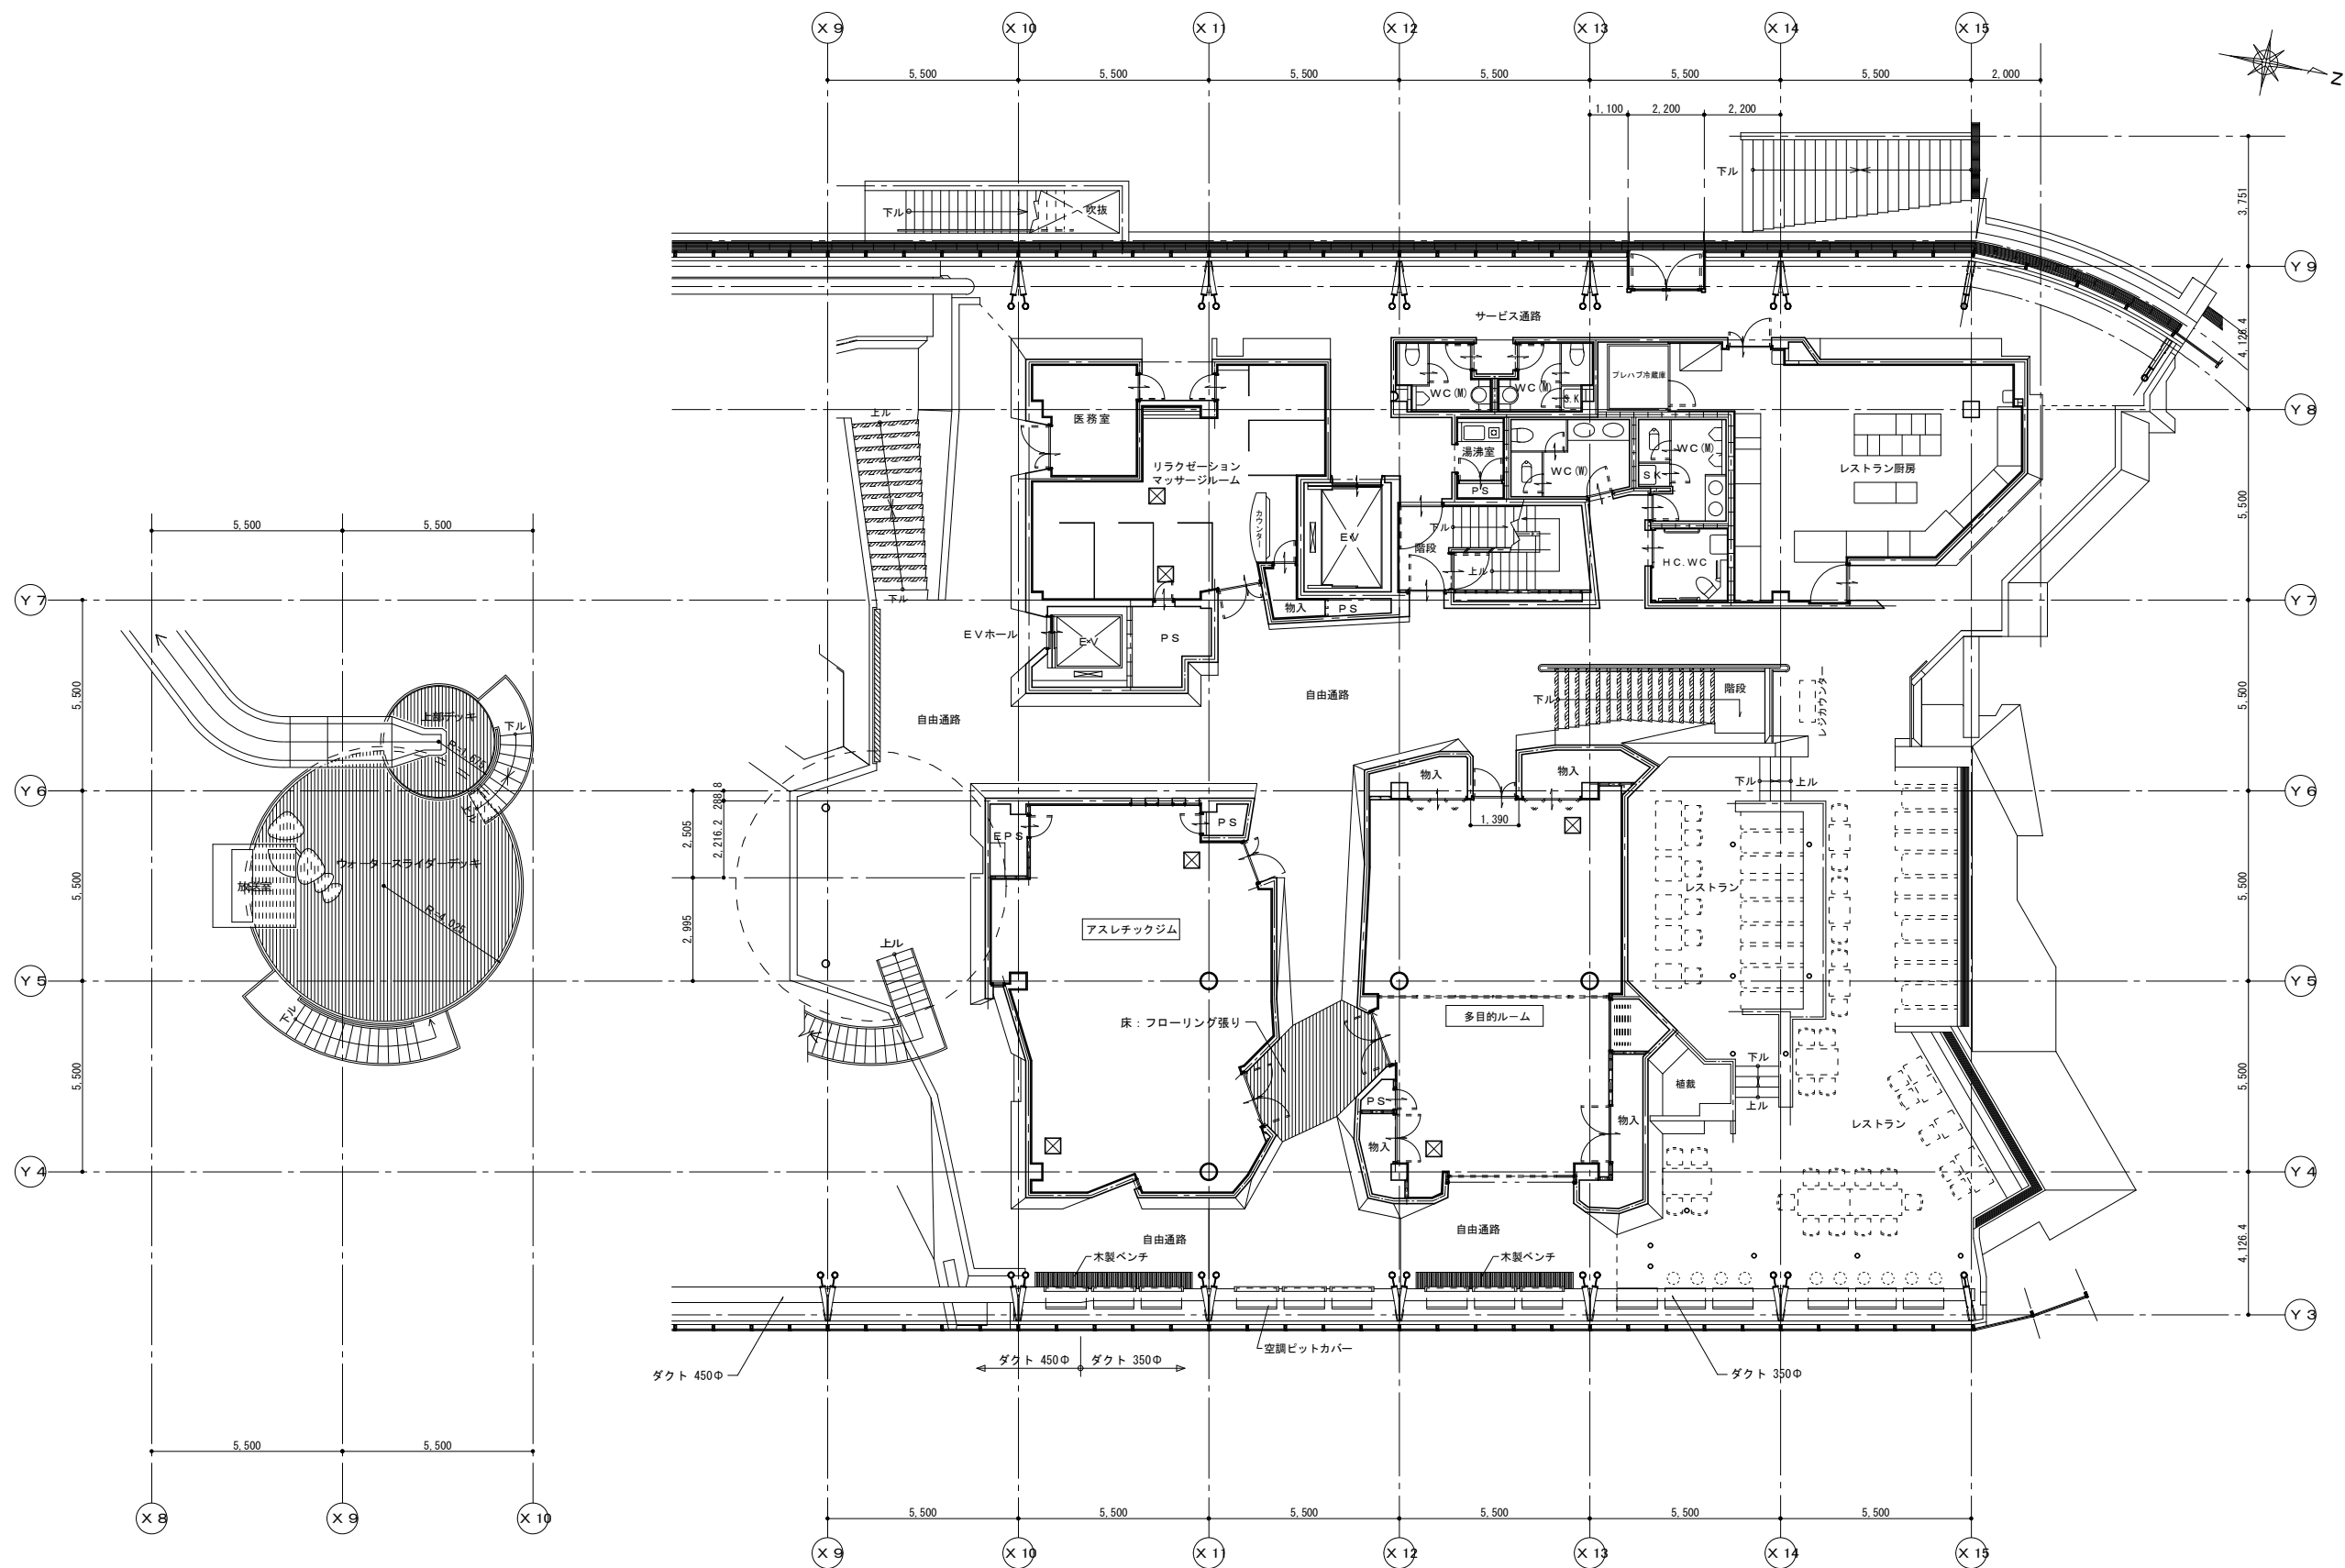

ウォータースライダーデッキ平面図 1 / 100

2階ジム廻り平面図 1 / 100

