




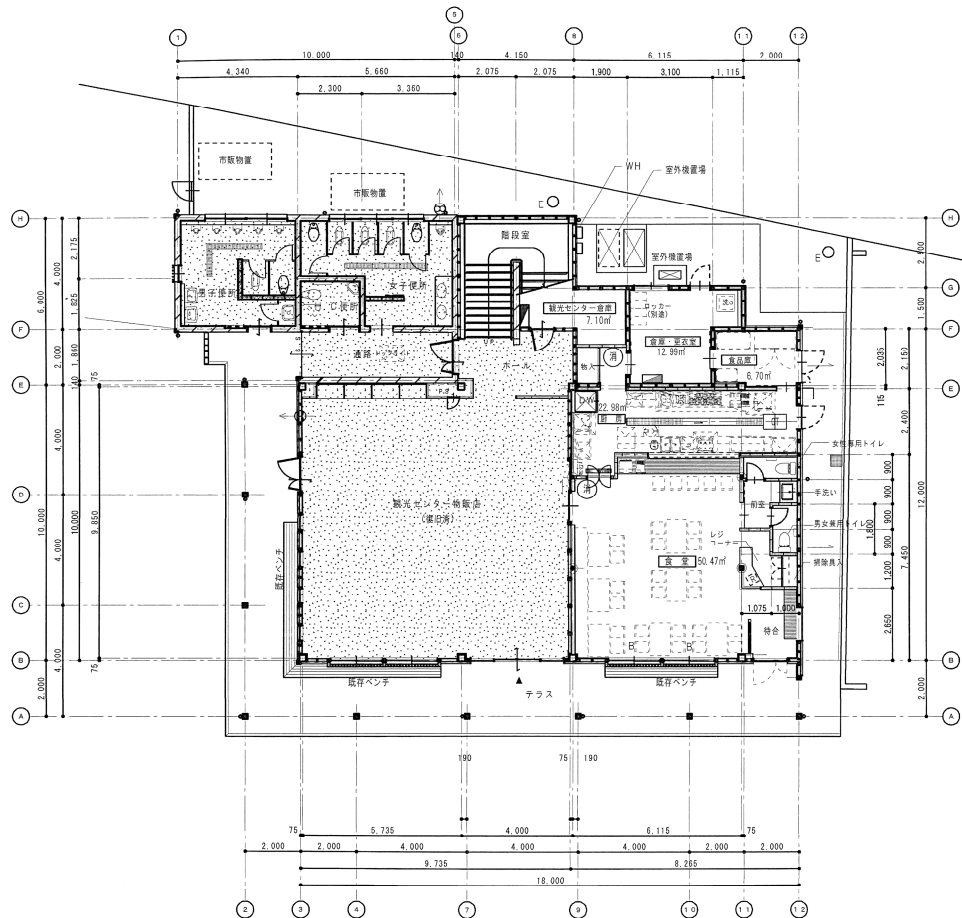


1 階平面図 1/100

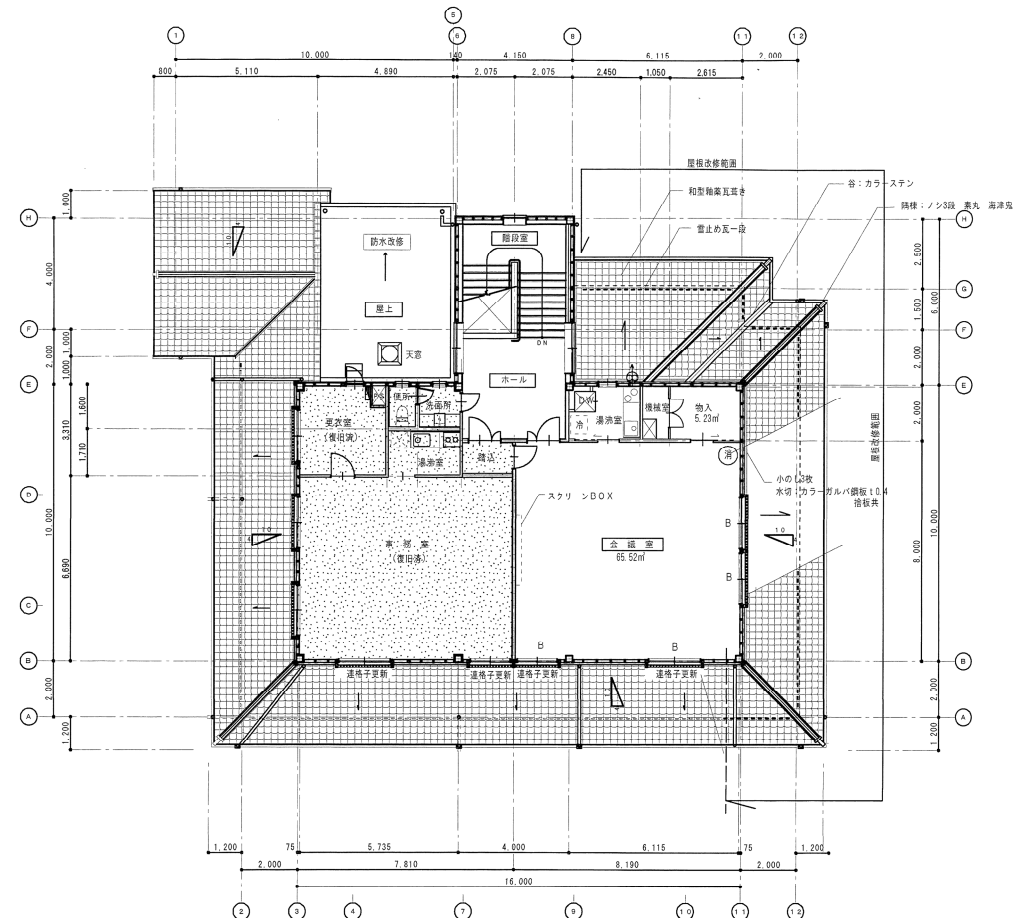

2 階平面図 1/100

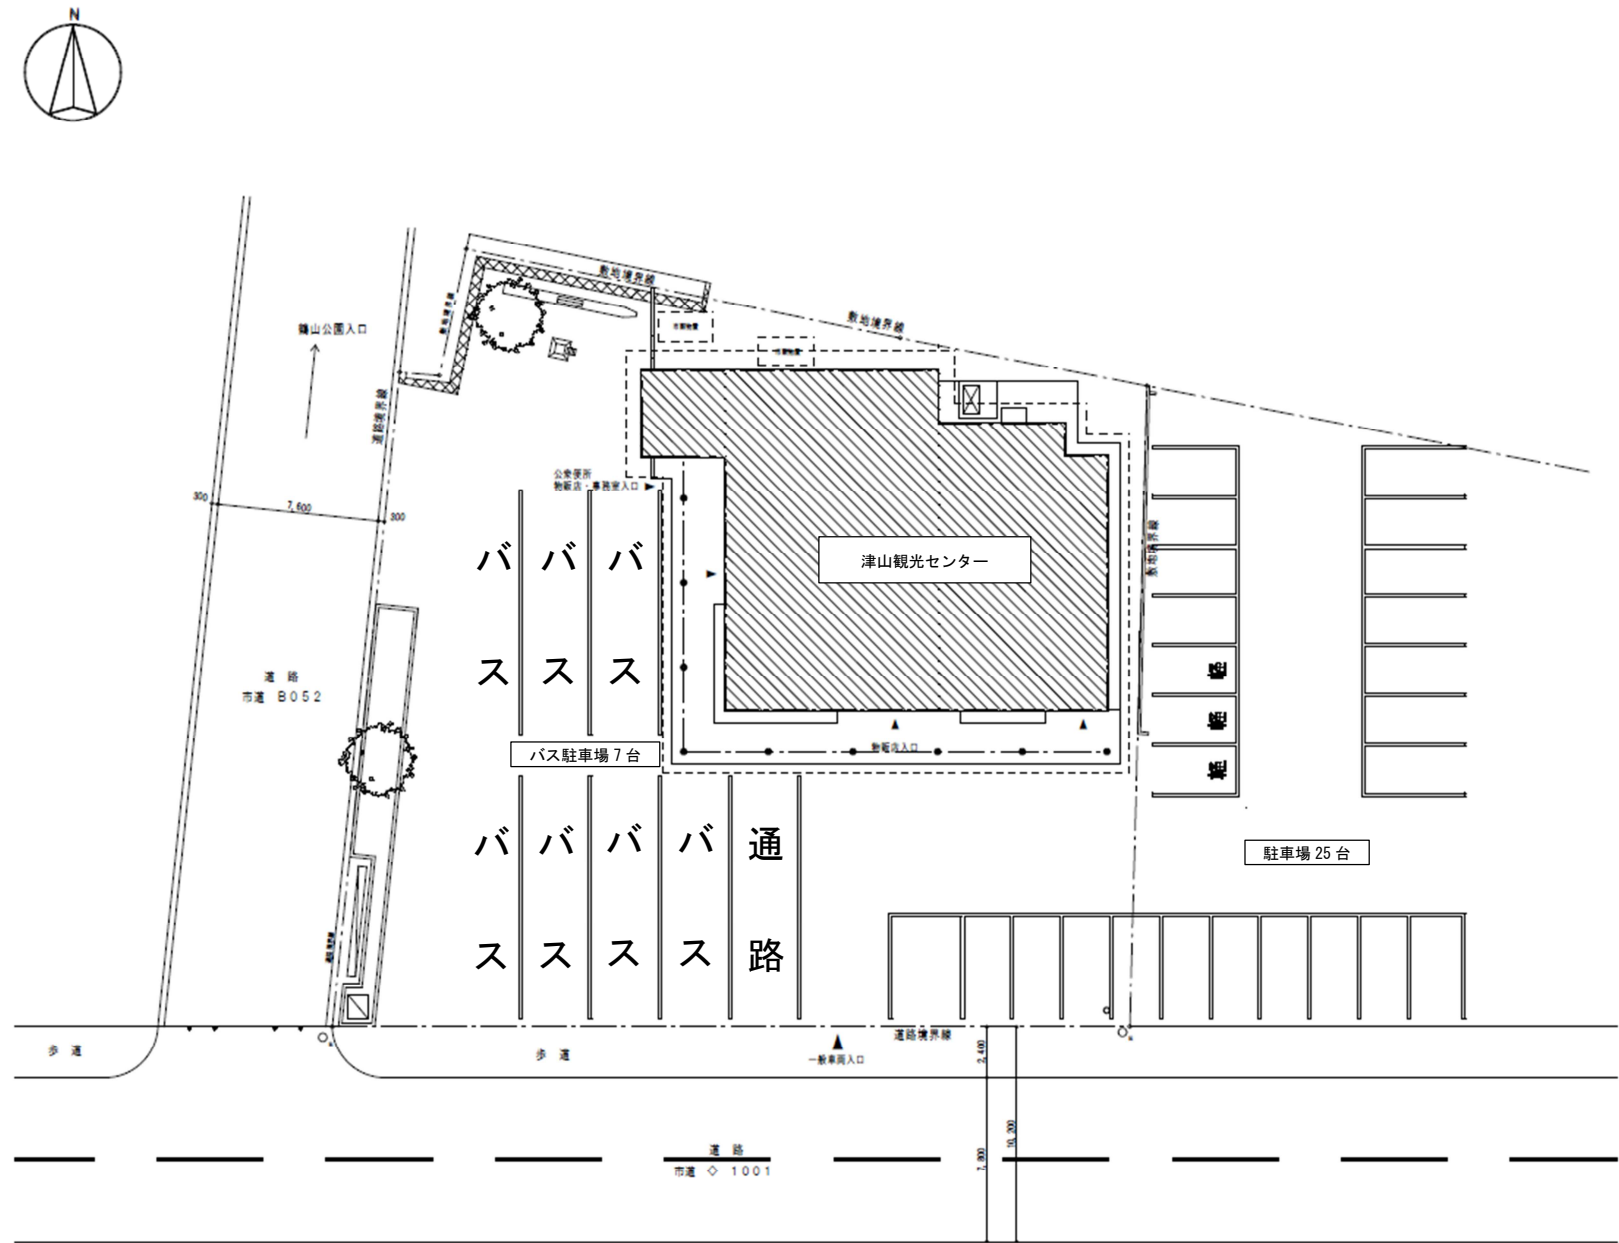

配置図 1/100

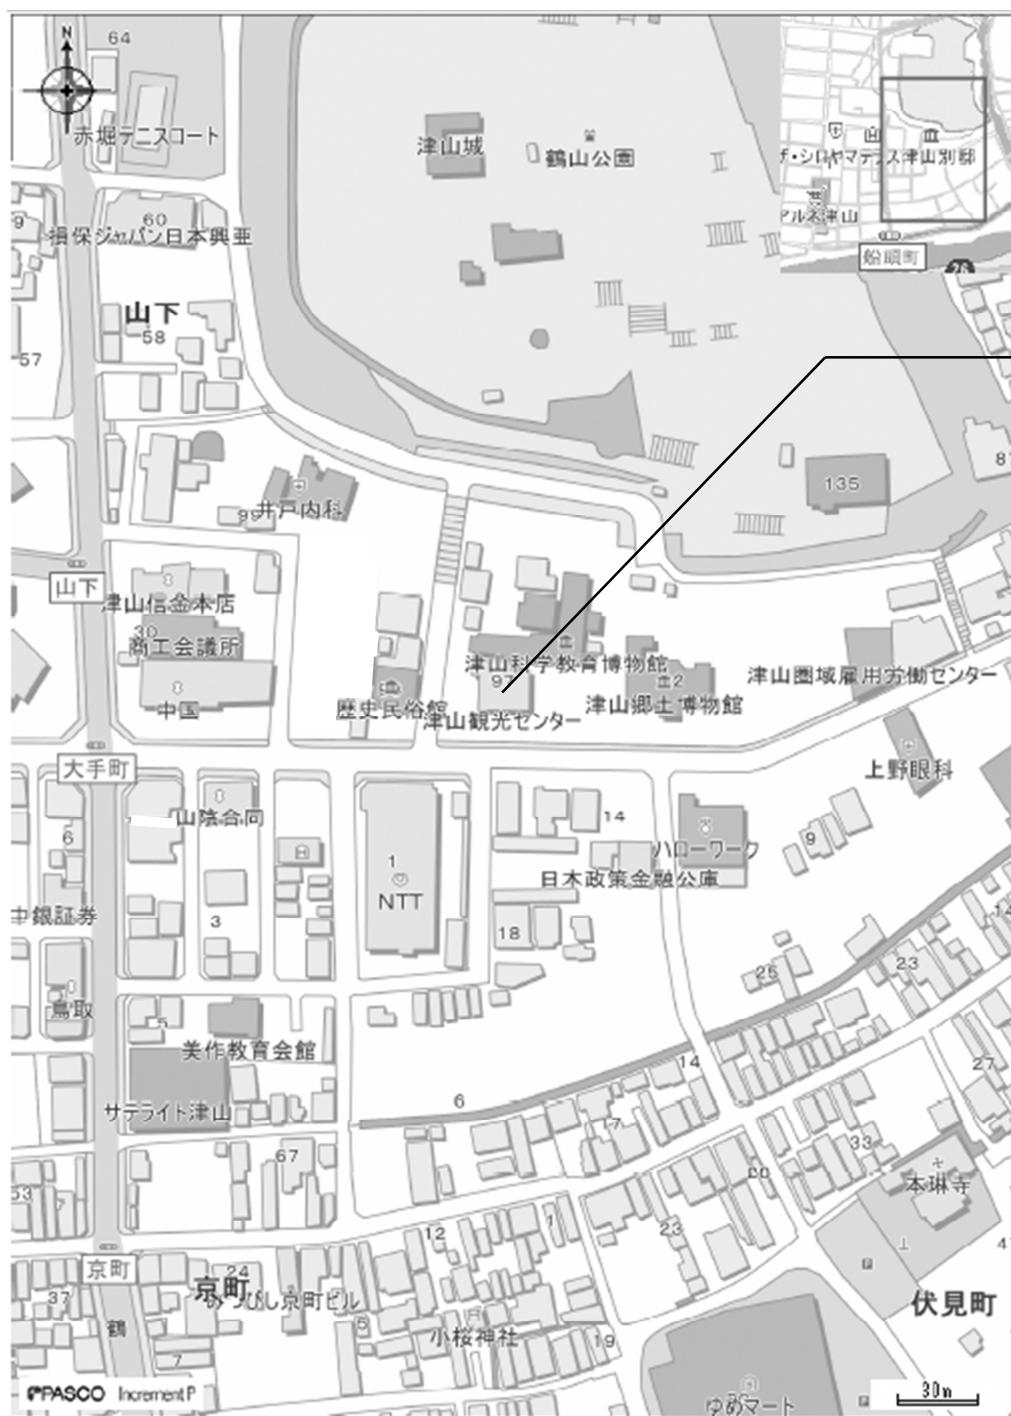

建物位置